


01 FIRST FLOOR PLAN



02 REAR ELEVATION

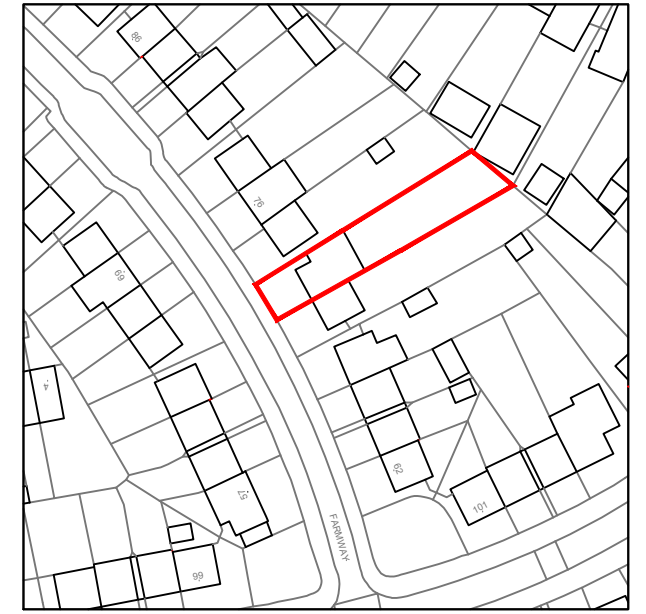

05 LOCATION PLAN 1:1250



03 FRONT ELEVATION



04 SIDE ELEVATION

johnpittaway:architecture

31 heathpark road
romford
essex
rm2 5ul
tel:01708 445044
mob:07809 717826
mail@johnpittaway.com

JOB
**72 FARMWAY
DAGENHAM
ESSEX
RM8 2SP**

TITLE
**EXISTING FIRST FLOOR
PLAN AND ELEVATIONS**

SCALE 1:100 SHEET SIZE A3

DATE 05 - 06 - 2020 DRG NO. PL - 01 REV. -

