




EXISTING GROUND FLOOR PLAN

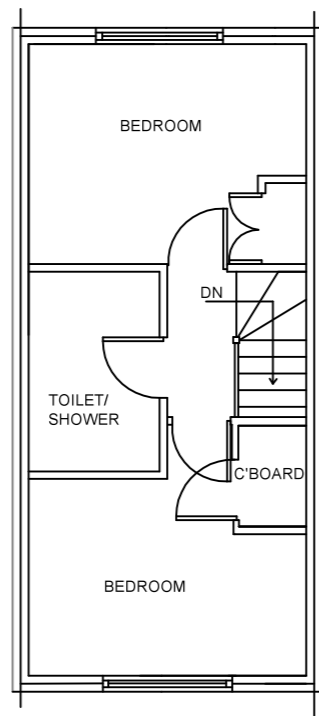


EXISTING 1ST FLOOR PLAN

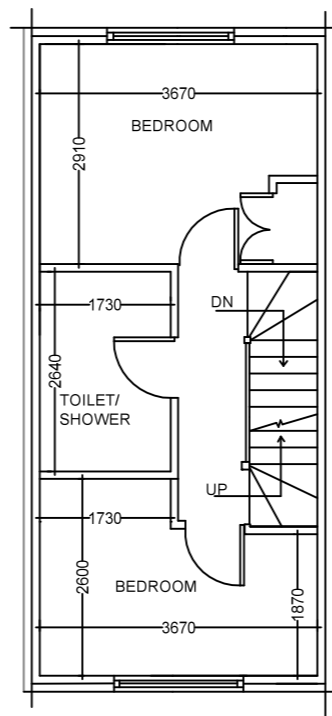


PROPOSED 1ST FLOOR PLAN

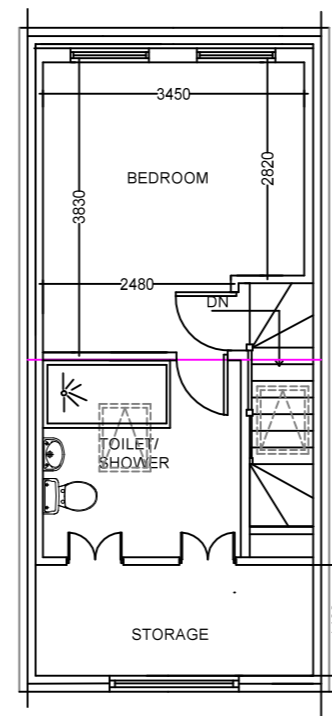

PROPOSED LOFT FLOOR PLAN

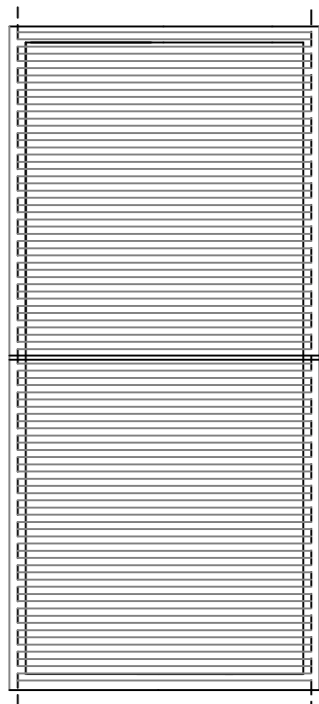

EXISTING ROOF PLAN

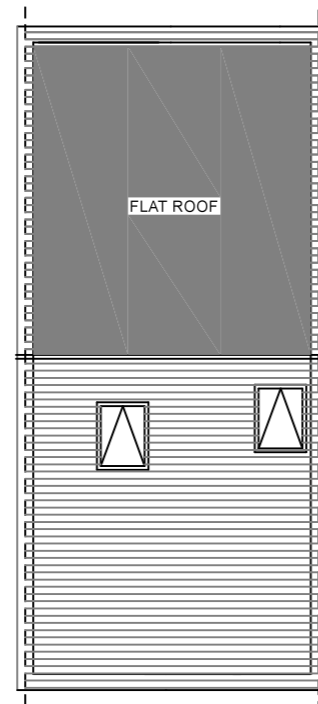

PROPOSED ROOF PLAN

Scale 1:100 @A3



**UK ARCHITECTURAL SERVICES LTD**  
[310 CHADWELL HEATH LANE, RM6 4YH]

PH: 07503257938 Email:shazu.cee@gmail.com

**PROJECT:**  
16 PUFFIN CLOSE IG11 0GT

**DWG TITLE:**  
LOFT CONVERSION WITH REAR DORMER

**CLIENT:**  
MR TANVEER CHEEMA

**DWG NO:**  
DHA/A/086/ 01

SCALE	DATE	DRAWN BY
1:100 @ A3	JULY 2020	M . AHMED MSc Engr