



EXISTING REAR ELEVATION




EXISTING FRONT ELEVATION

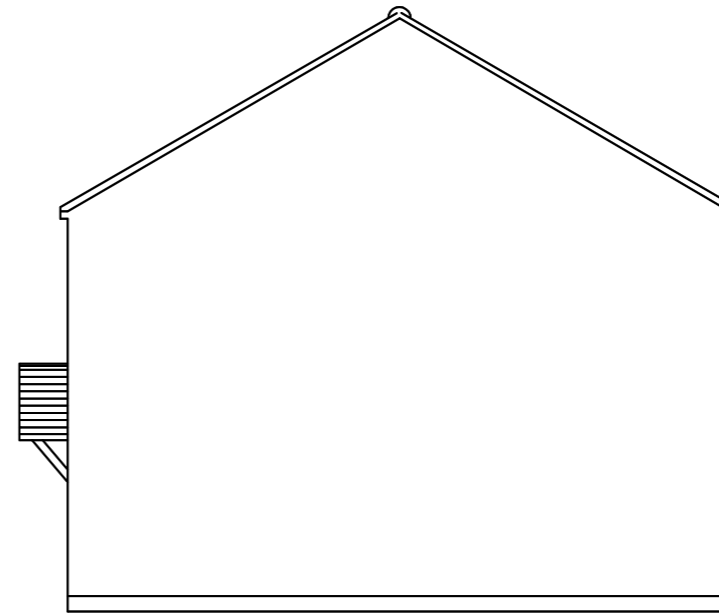


EXISTING SIDE ELEVATION

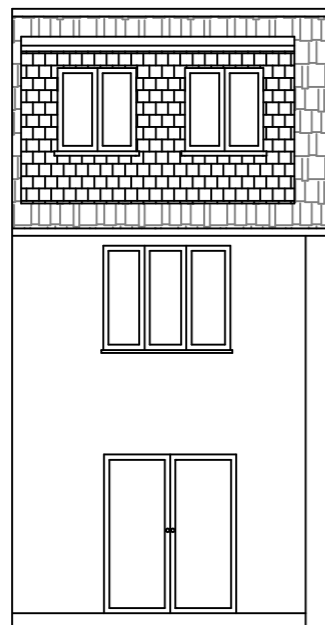

PROPOSED REAR ELEVATION

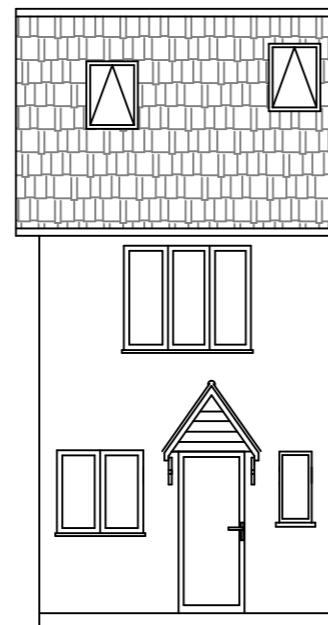

PROPOSED FRONT ELEVATION

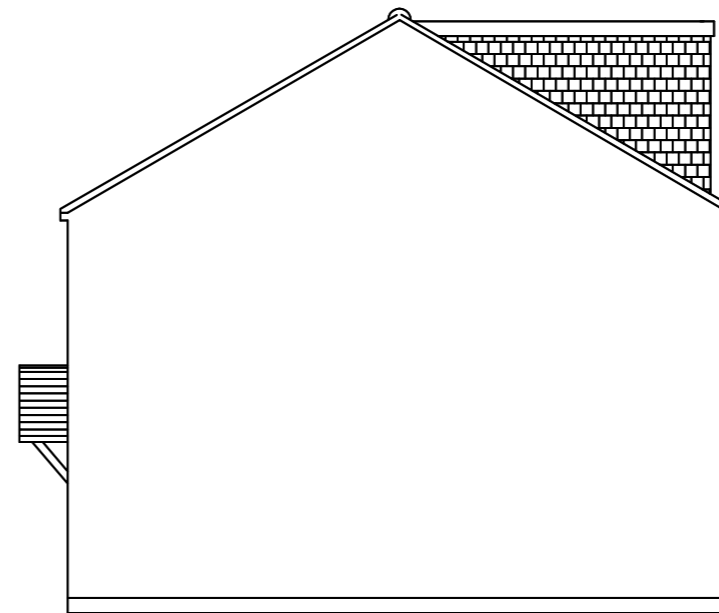

PROPOSED SIDE ELEVATION

Scale 1:100 @A3



UK ARCHITECTURAL SERVICES LTD
[310 CHADWELL HEATH LANE, RM6 4YH]

PH: 07503257938 Email:shazu.cee@gmail.com

PROJECT:
16 PUFFIN CLOSE IG11 0GT
DWG TITLE:
LOFT CONVERSION WITH REAR
DORMER

CLIENT:
MR TANVEER CHEEMA

DWG NO:
DHA/A/086/ 02

SCALE	DATE	DRAWN BY
1:100 @A3	JULY 2020	M . AHMED MSc Engr