


DO NOT SCALE

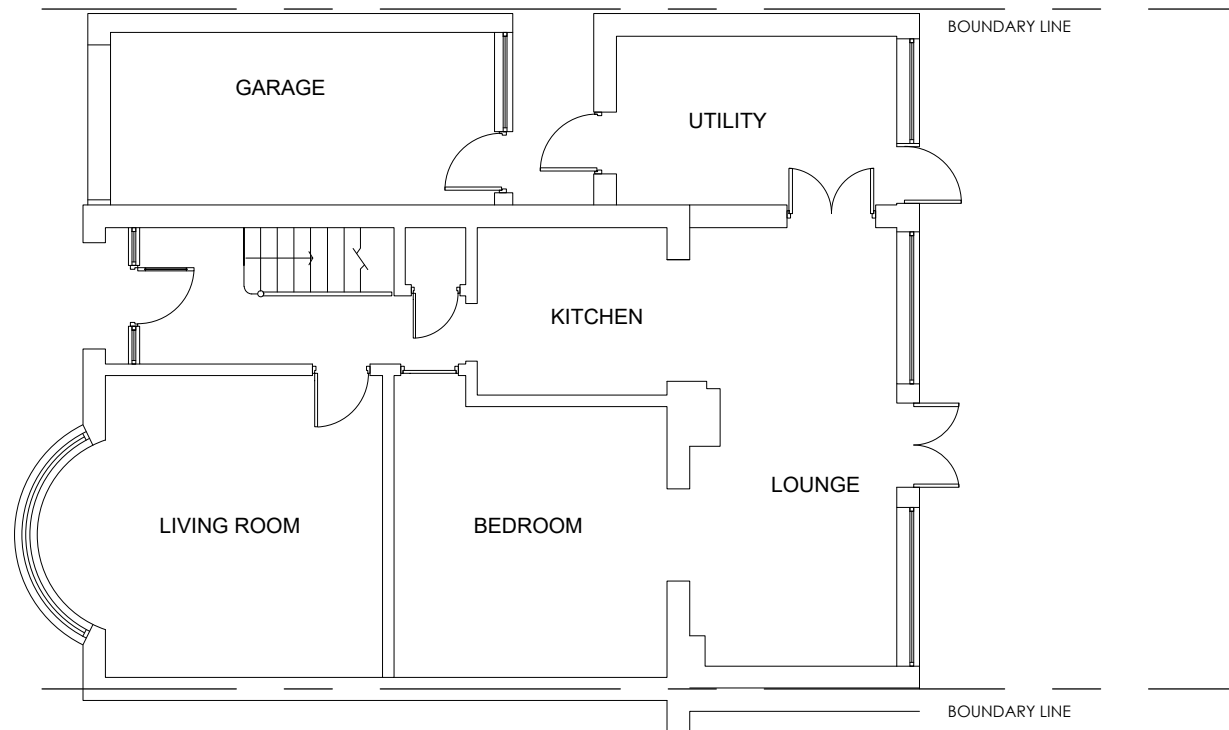

EXISTING GROUND FLOOR PLAN



SCALE 1:100



EXISTING FRONT ELEVATION

SCALE 1:100

METERS @ 1:100

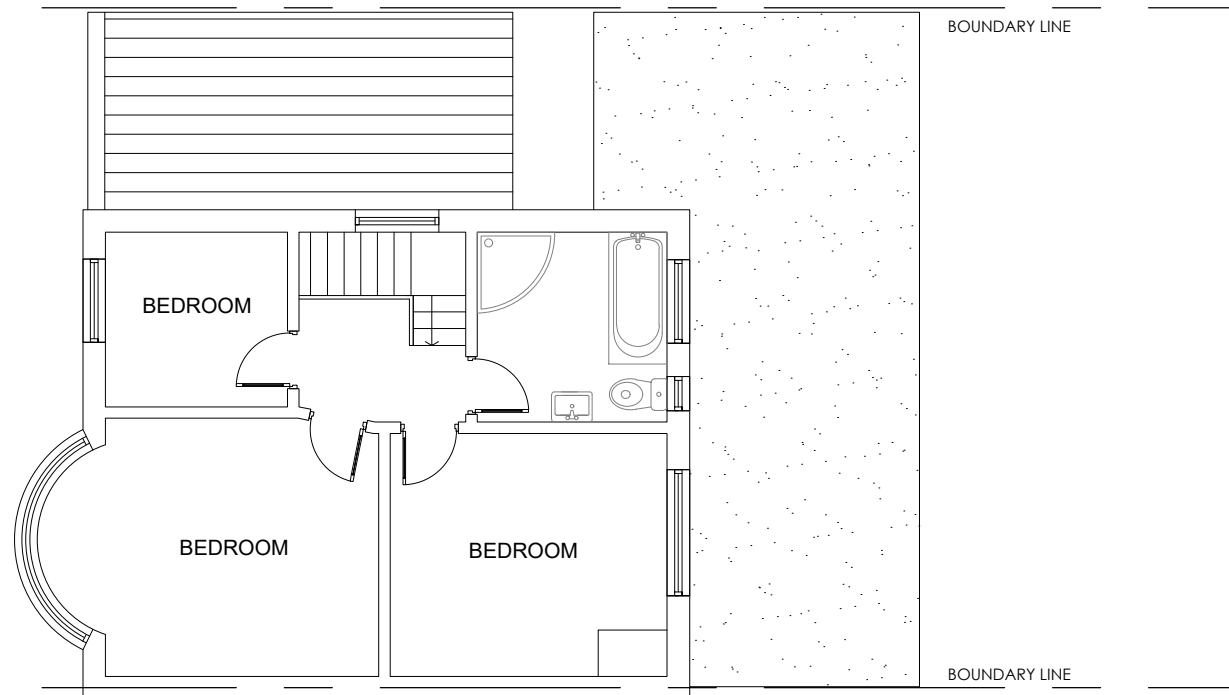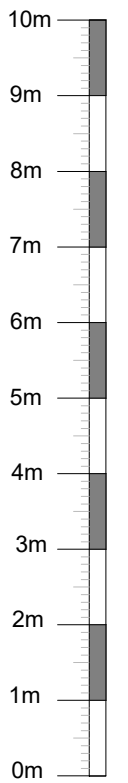

EXISTING FIRST FLOOR PLAN

SCALE 1:100



EXISTING REAR ELEVATION

SCALE 1:100

Rev.	Date	Description	Drawn	Chk'd
P1	21/08/2020	ISSUED FOR INFORMATION	NS	AU

Project
41 EDGEFIELD AVENUE
BARKING
IG11 9JL

Title
EXISTING PLANS AND
FRONT AND REAR ELEVATIONS

Drawn	Date	Chk'd	App'd	Client
NS	06/07/2020	AU	AS	LUISA DA SILVA

Drawing No.	Rev.	Scale
2311/P/01	P1	1:100 @ A3

AS Construction & Structural Engineering

54 Plashet Grove, London, E6 1AE info@as-construction.co.uk
020 8470 5355 www.as-structuraleng.co.uk

Drawing Status
 PLANNING INFORMATION TENDER CONSTRUCTION