






GROUND FLOOR PLAN PROPOSED

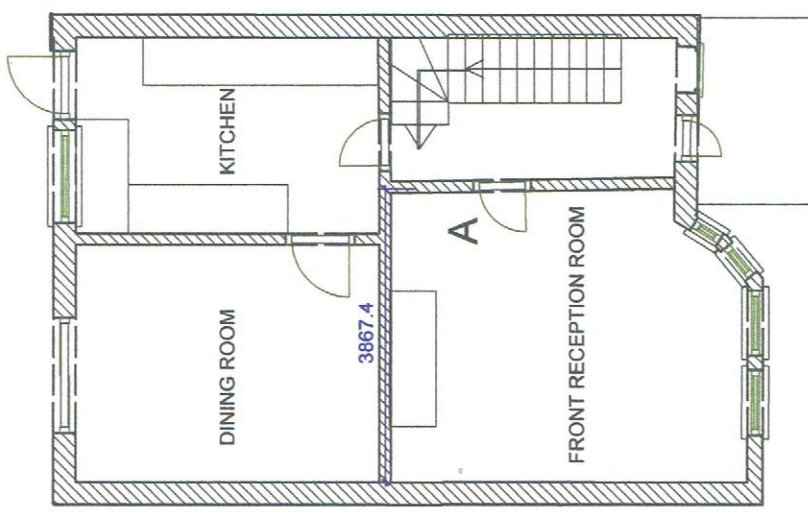

GROUND FLOOR PLAN EXISTING

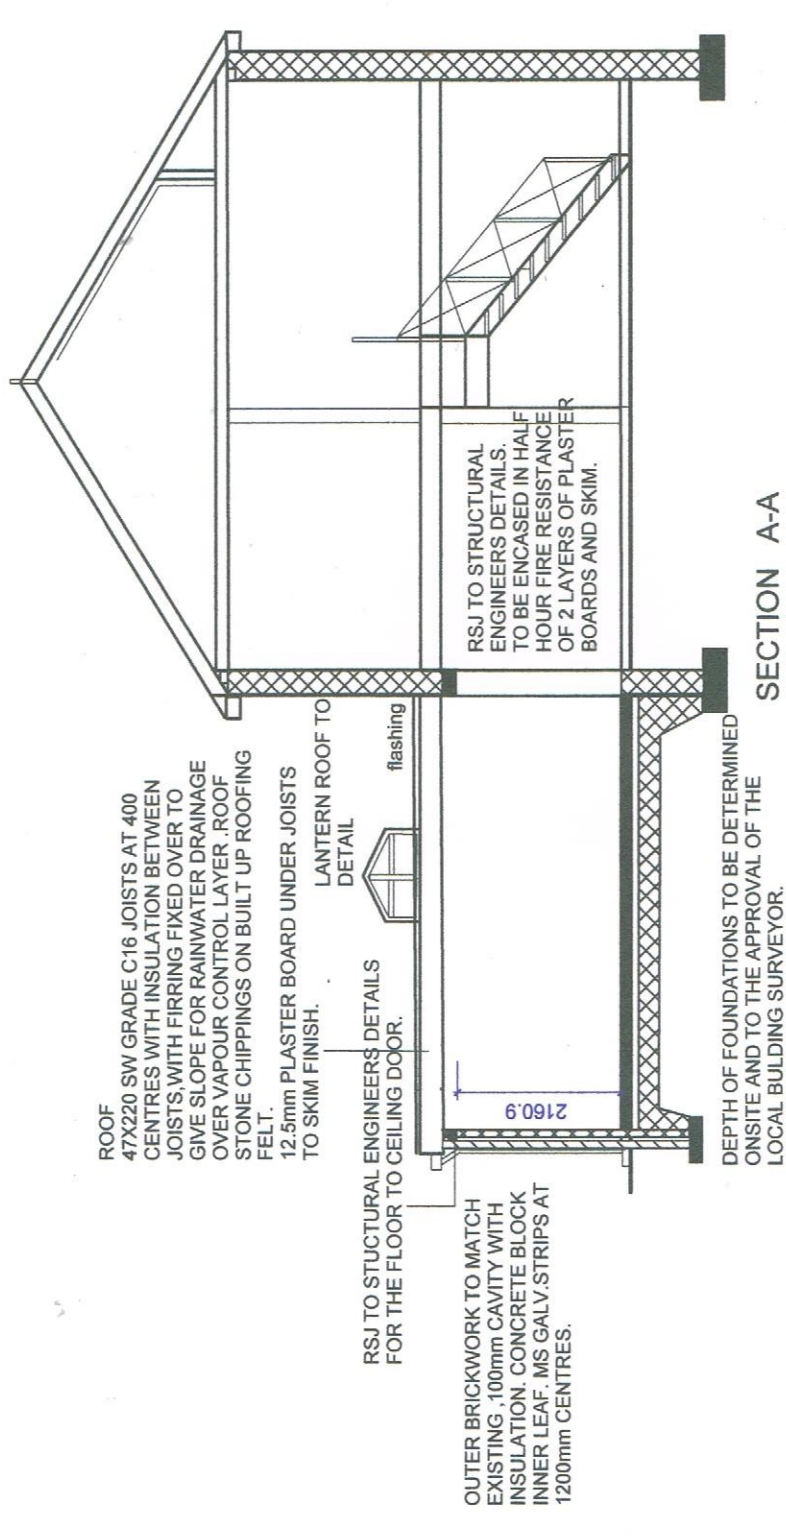

SECTION A-A

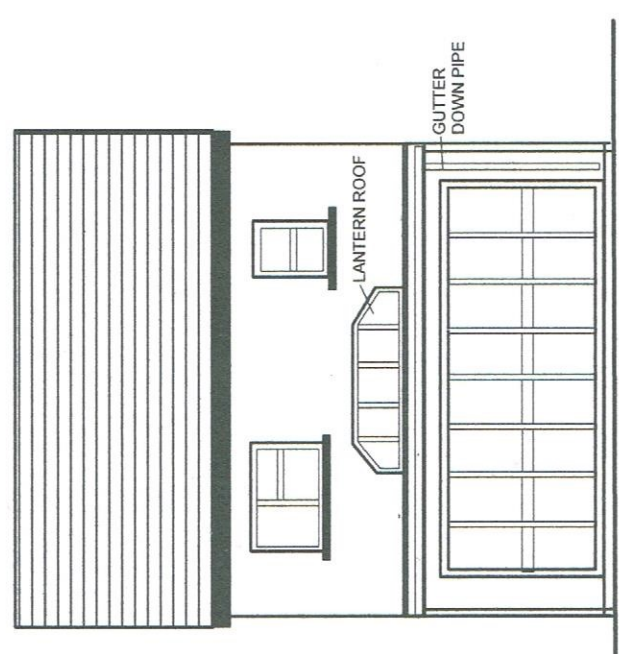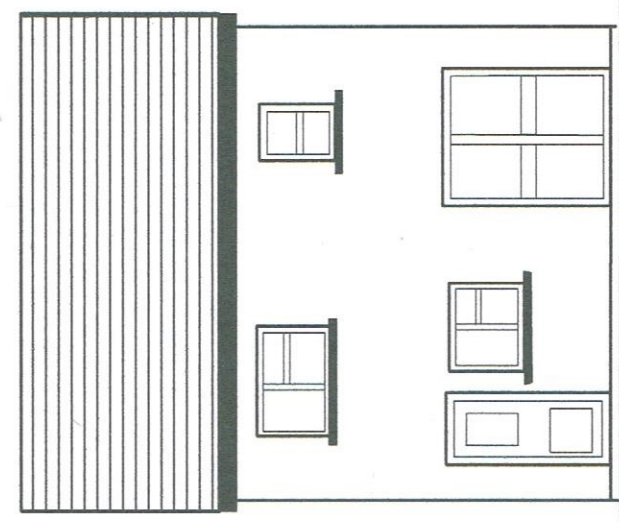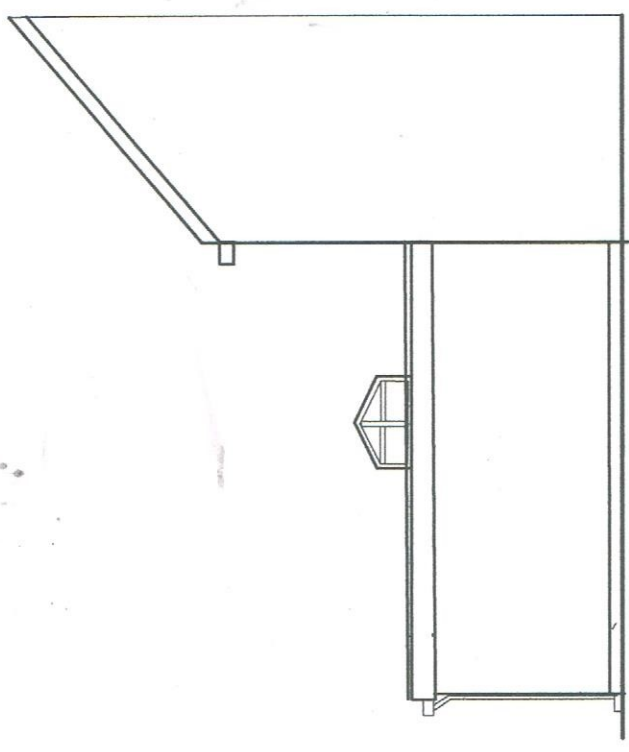

REAR ELEVATION EXISTING

REAR ELEVATION PROPOSED

SEHMI ASSOCIATES LIMITED

project: REAR SINGLE STOREY EXTENSION UNDER PERMITTED ALLOWANCE TO 29 DEREHAM ROAD, BARKING, IG11 9EZ.

SCALE: 1:100 A3 DATE: 10-09-2020