


LEFT SIDE ELEVATION

147 Ivyhouse Road

Front Garden

PAVING

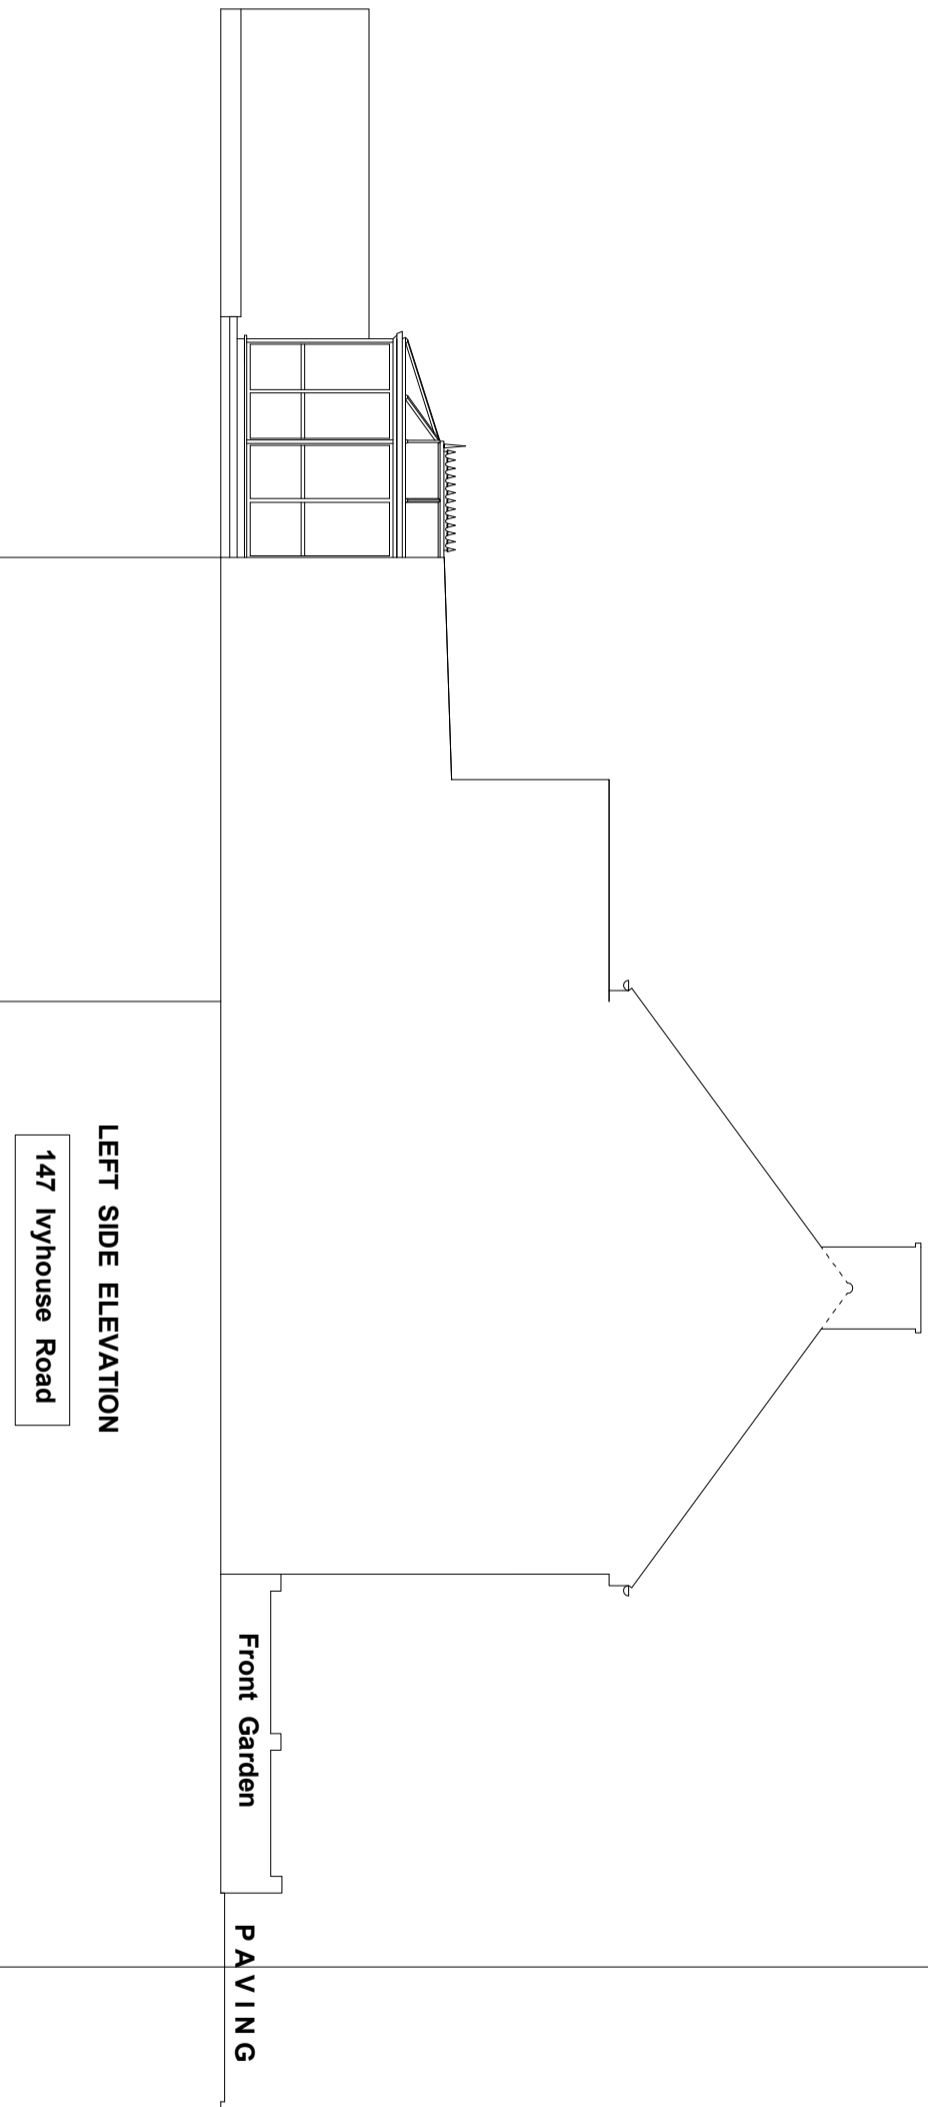

LEFT SIDE ELEVATION

147 Ivyhouse Road

Front Garden

PAVING

FOR PLANNING

Rev.No.	Revision	Date

KTICIC
Architects
Plots and Interior Designers
Almond Court, Wodehale Lane North,
Chorwell Heath, Romford, RM6 6RH,
Essex, S.S.16 4LJ.
Mob: 0778 224 1578
Email: mail@kticic.com
Web: www.kticic.com

Job Title
147 IVY HOUSE ROAD
DAGENHAM

Client
ARVYDAS BALCANIUS

Drawing Title
Existing and Proposed Elevations

Scale	Date	Checked	Drawn	Rev.
1:50	JUN2016	GK	GK	

Dwg No. CD4/010BR
Rev. 01
FILEPATH 0A3

Propose Ground Floor Plan