

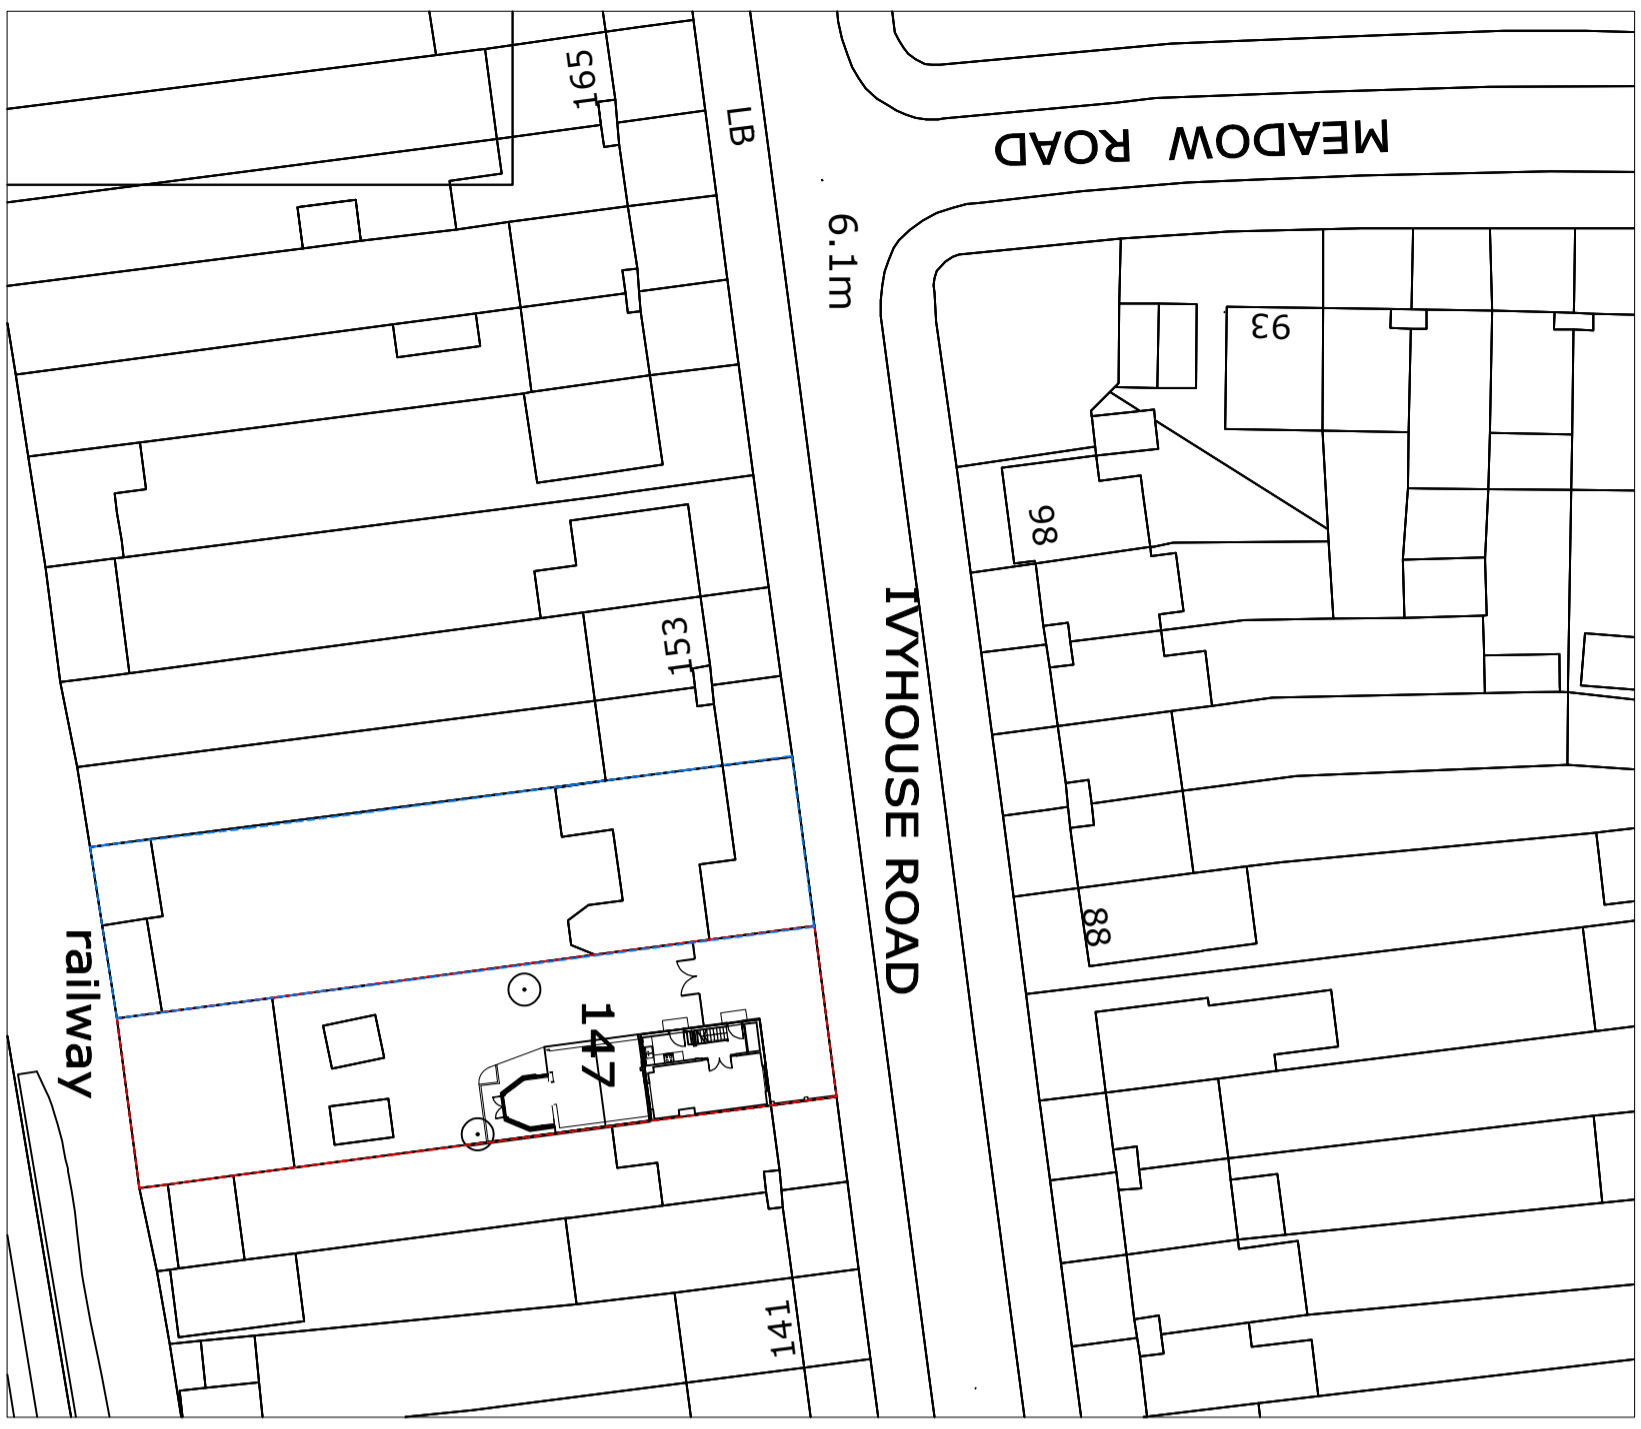


NOTES:
ALL DIMENSIONS TO BE CHECKED ON SITE AND ANY
DISCREPANCIES AND ADJUSTMENTS TO BE NOTED AND
PASSED TO THE CONTRACT ADMINISTRATOR FOR FURTHER
INSTRUCTIONS. IF IN DOUBT ASK.

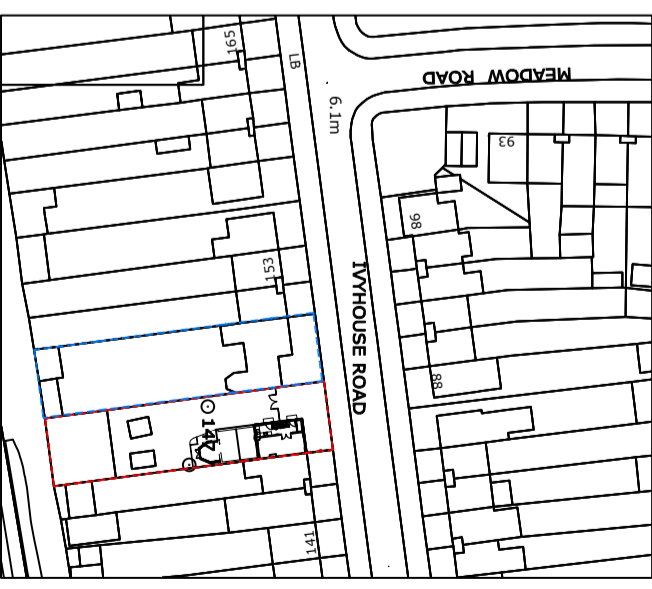

LOCATION PLAN
1:500

SITE AND BLOCK
PLAN SCALE
1:1250 AND 1:500

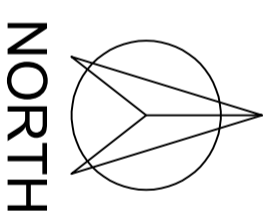

SITE PLAN 1:1250

FOR PLANNING

| Rev. No. | Revision | Date |
|----------|----------|------|
| | | |

Kitic Architects
Architects and Interior Designers
Almond Court, Whalstone Lane North,
Chardwell Heath, Romford, RM6 6RH,
Essex. Tel: 0778 224 1578
Email: mail@kitic.co.uk
Web: www.kitic.co.uk

Job Title
**New FIRST FLOOR Extension 147
Ivyhouse Road Dagenham
Essex**

Client
Mr Arnydas BALCANIUS

| | | | |
|-------------------------------|-----------|---------|-------|
| Drawing Title | | | |
| Site and Location Plan | | | |
| Scale | Date | Checked | Drawn |
| | | GK | GK |
| Dwg No. | IR147/000 | | Rev. |
| | | | |