



EXISTING REAR ELEVATION

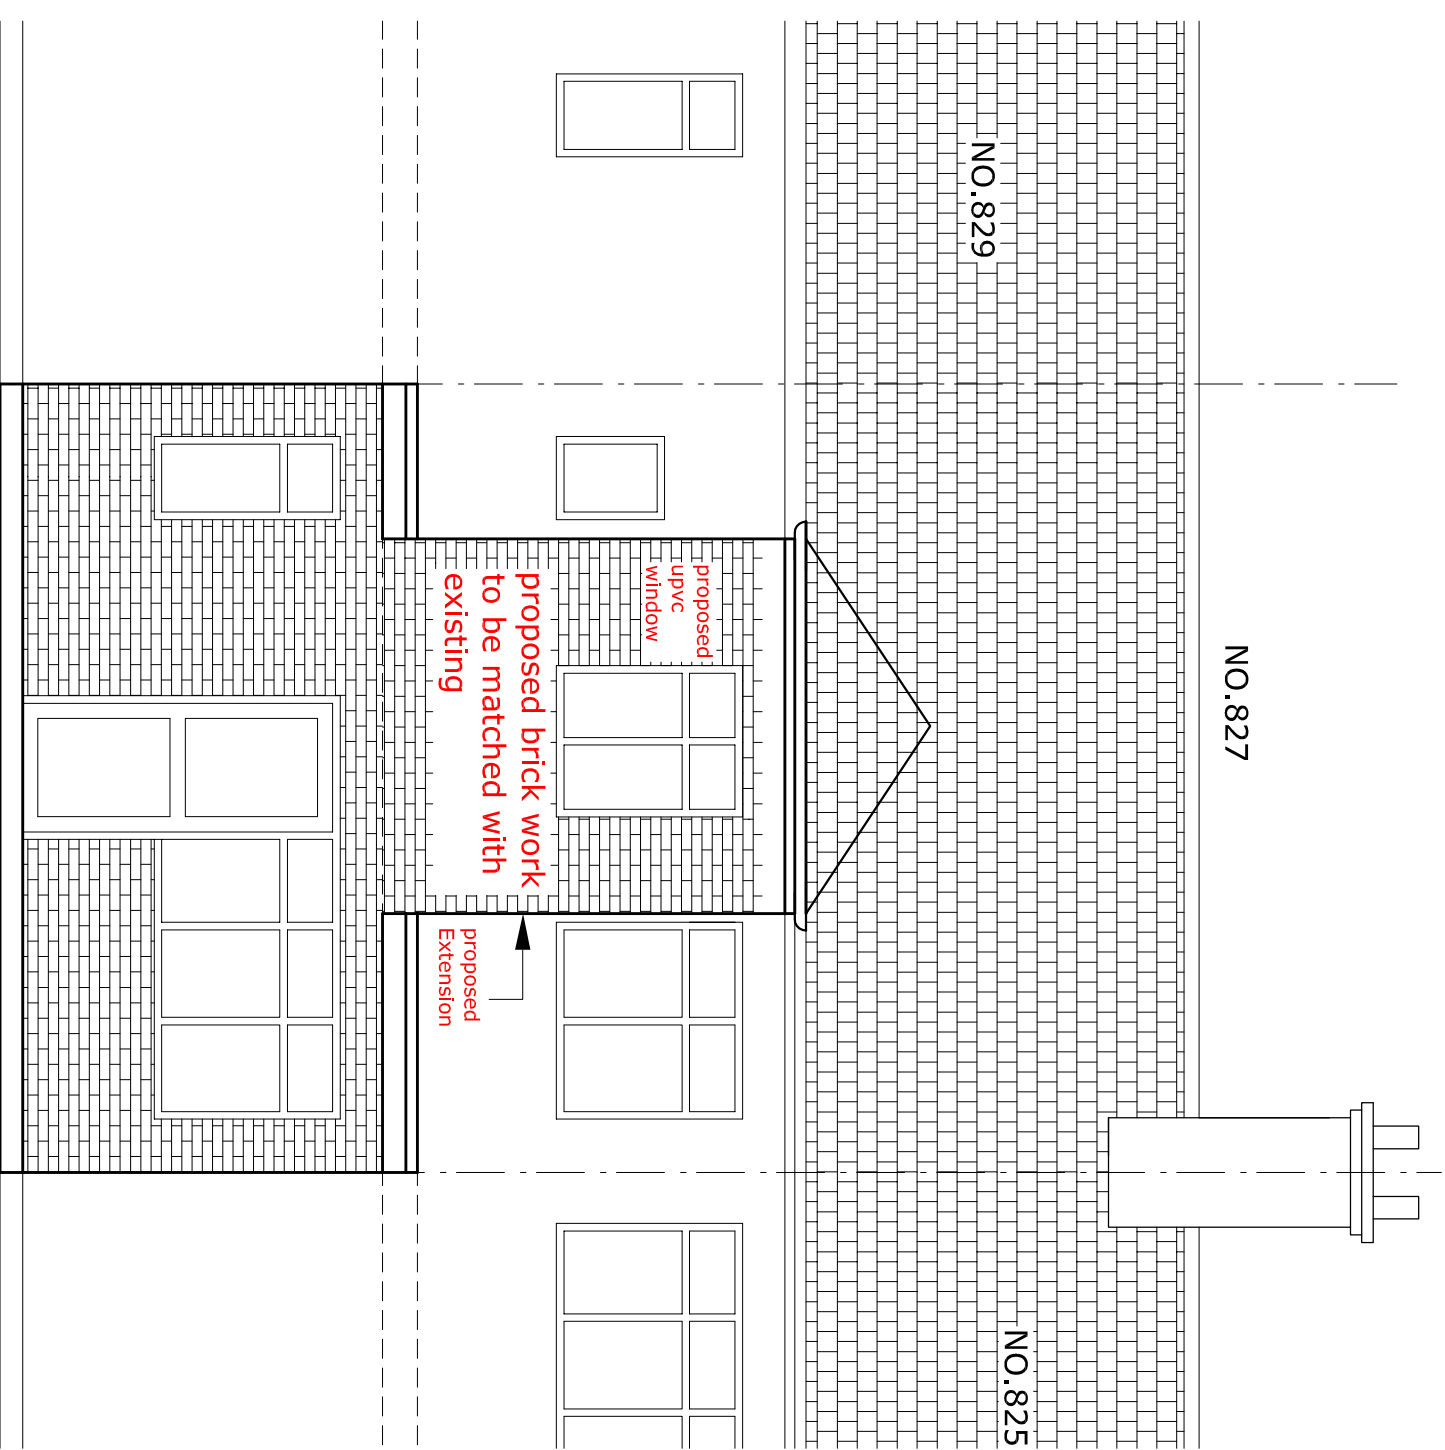

PROPOSED REAR ELEVATION

 <p>TEL:07445597752 futurevisions27@gmail.com Suite-104 344-348 High Road Ilford Essex , IG11QP</p>	<p>CLIENT</p> <p>MR Muhammad Adnan 827- Green Lane , Dagenham , RM8 1DD</p>	<p>JOB TITLE</p> <p>Proposal for double storey Rear Extension site at 827- Green Lane , Dagenham, RM8 1DD</p>	<p>DRAWING TITLE</p> <p>Existing Elevation Proposed elevation</p>	<p>SCALE</p> <p>1:50@A3</p>	<p>DATE</p> <p>01-01-2021</p>
				<p>DRAWING NO.</p> <p>FV-2021-02</p>	<p>REVISION</p>