


EXISTING FIRST FLOOR PLAN

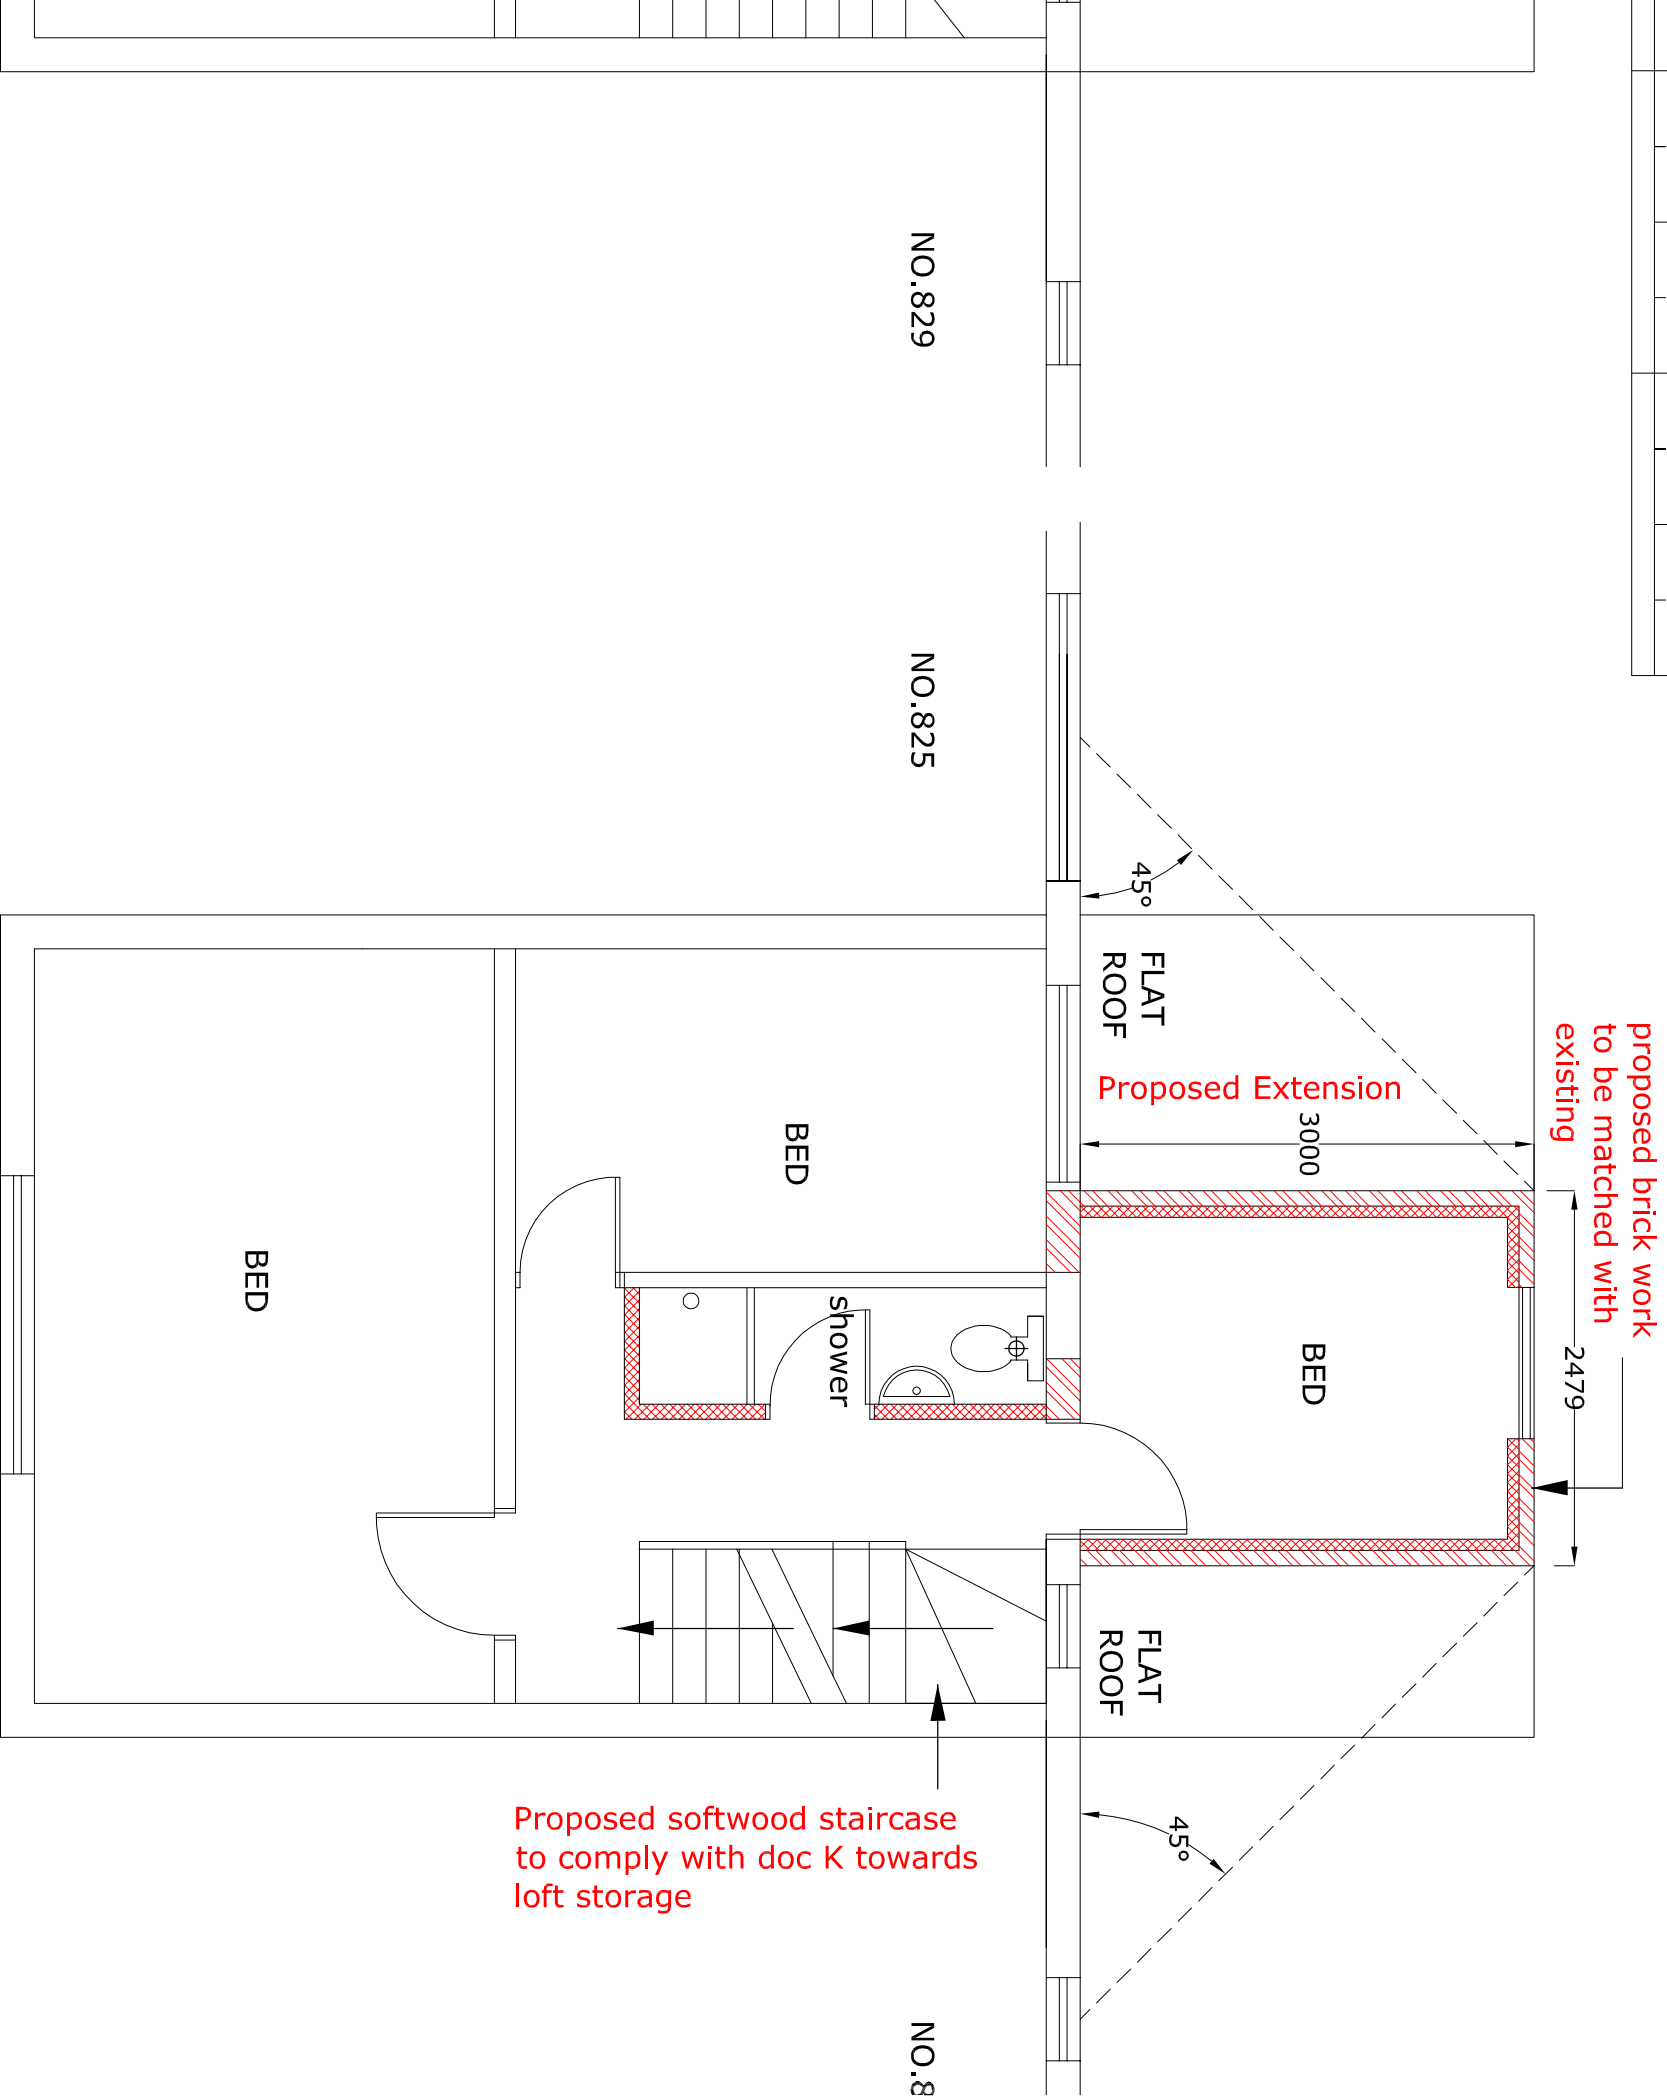

PROPOSED FIRST FLOOR PLAN

Future Vision
 TEL:07445597752
 futurevisions27@gmail.com
 Suite-104
 344-348 High Road Ilford
 Essex , IG11QP

CLIENT
 MR Muhammad Adnan
 827- Green Lane ,
 Dagenham , RM8 1DD

JOB TITLE
 Proposal for double storey Rear Extension site at
 827- Green Lane , Dagenham, RM8 1DD

DRAWING TITLE
 Existing Plans
 Proposed Plans

SCALE	DATE
1:50@A3	01-01-2021
DRAWING NO.	REVISION
FV-2021-01	