


**NOTES**

ORIGINAL A1


ALL DIMENSIONS ARE TO BE CONFIRMED ON SITE.  
COPYRIGHT PROTECTED.



LOCATION PLAN - SCALE 1:1250

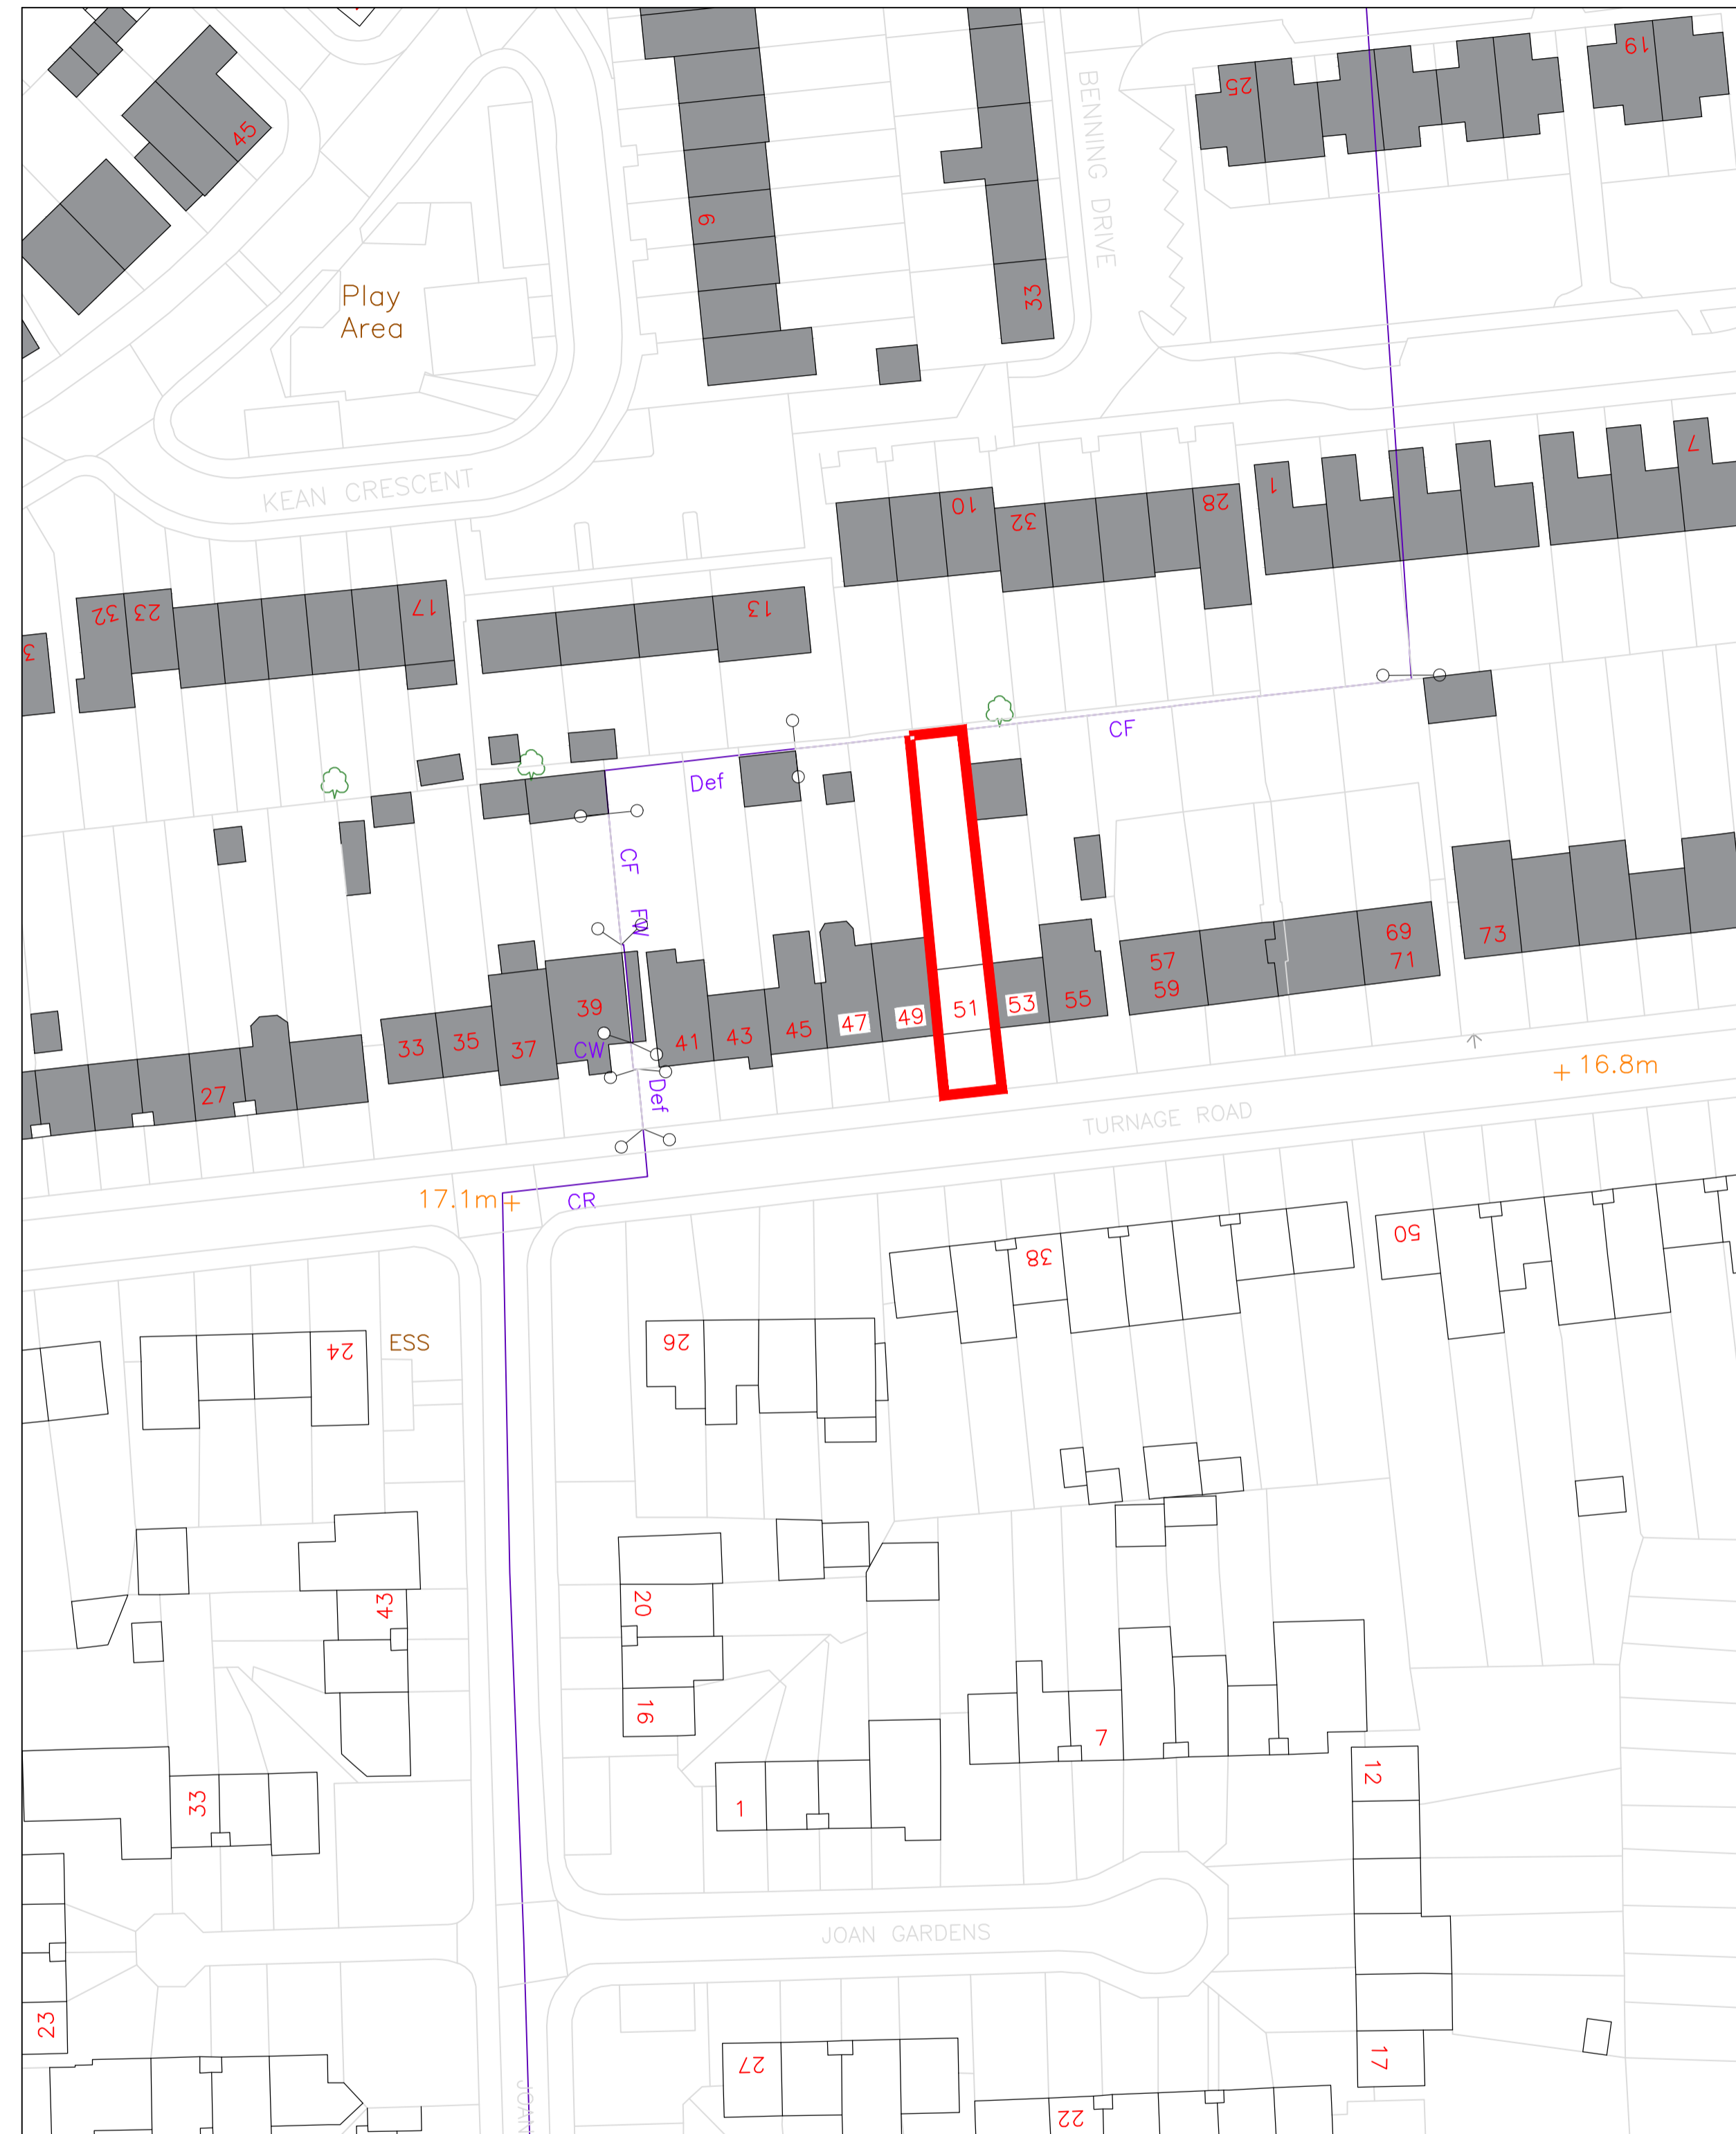

SITE PLAN - SCALE 1:500

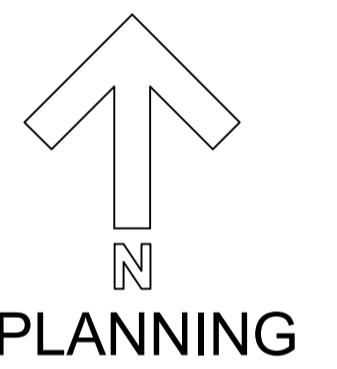

**PLANNING**

01	06.04.21	REVISED POST PLANNER FEEDBACK	ADB	ADC
00	01.04.21	EXISTING LOCATION AND SITE PLAN	ADB	ADC

REV # DATE DETAILS DRAWN BY CHECKED BY

CLIENT: MR & MRS SMITH  
 PROJECT: 51 TURNAGE ROAD  
 DAGENHAM RM8 1QT  
 DRAWING TITLE: EXISTING LOCATION AND SITE PLAN

SKK DESIGN PROJECT #	DRAWING #	STATUS	REVISION
SKK3317-201	P	01	

SCALE	PAPER SIZE	DATE	DRAWN BY	CHECKED BY
N/A	A1	01.04.21	ADB	ADC

INTERIOR, ARCHITECTURAL & RETAIL DESIGN

THE MILL STORTFORD ROAD  
 HATFIELD HEATH CM22 7DL

01279 873010  
 @SENKENDESIGN | WWW.SENKEN.COM