
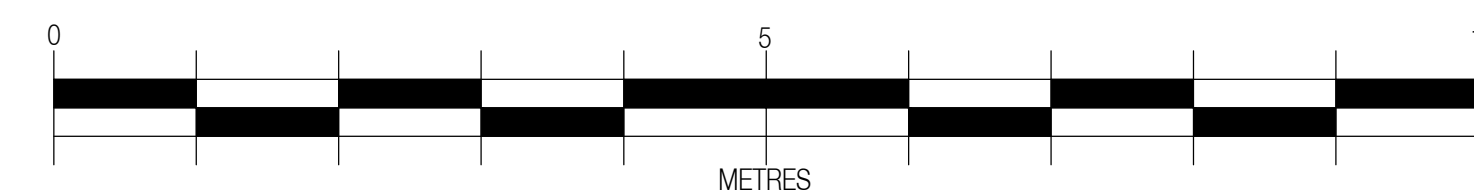
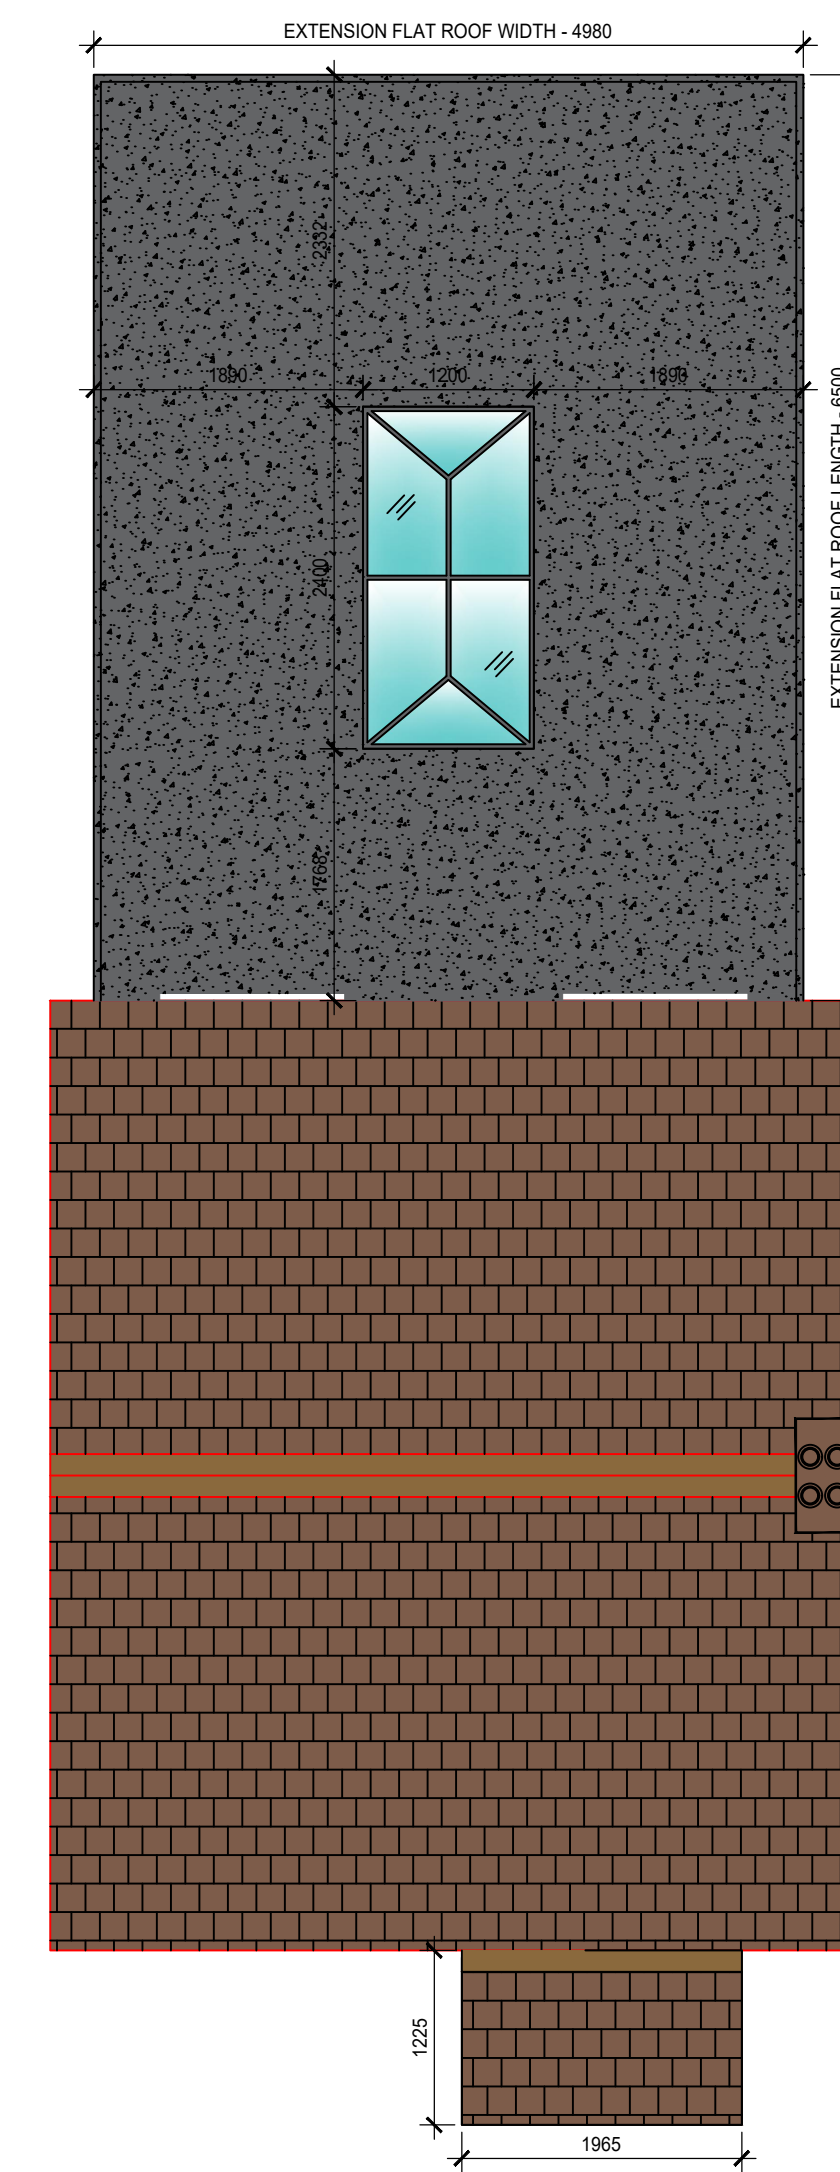
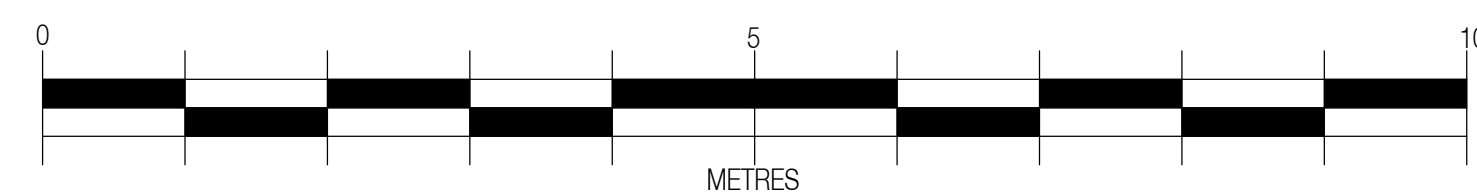
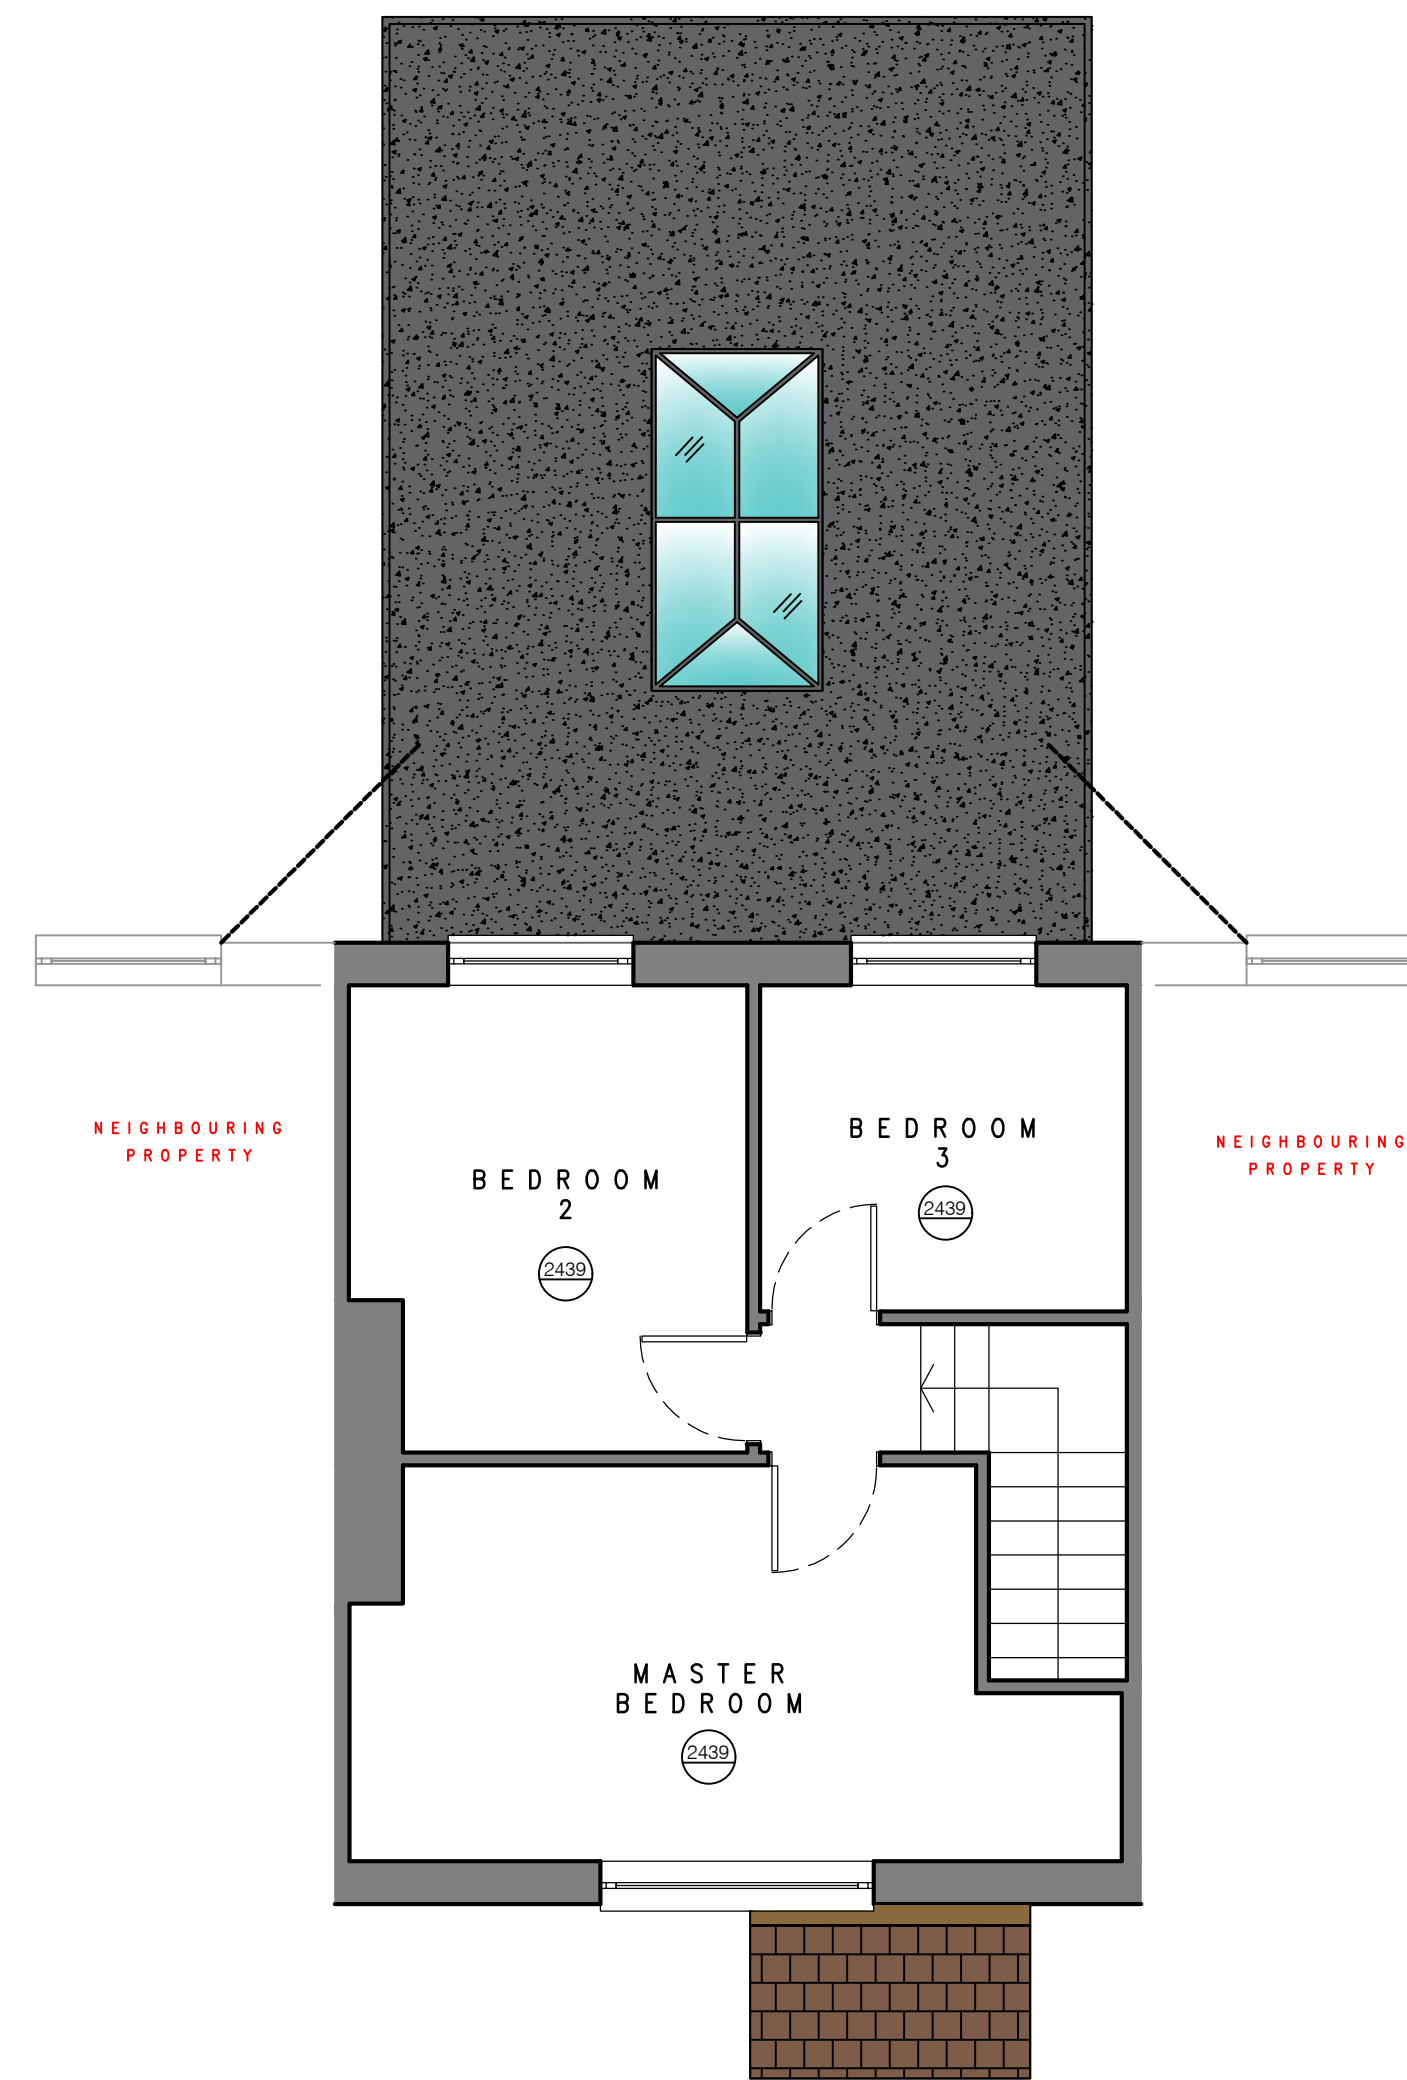
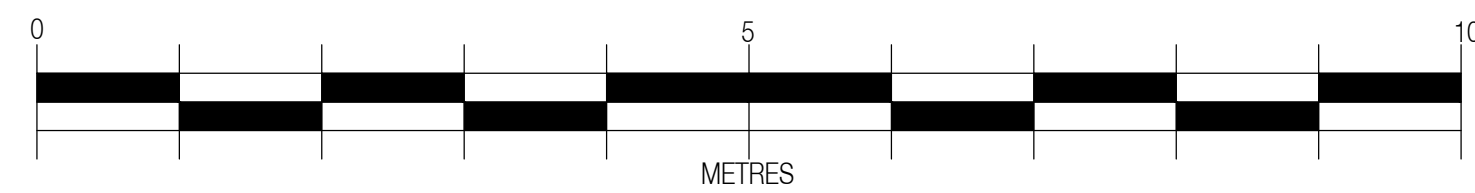


NOTES

ORIGINAL A1

ALL DIMENSIONS ARE TO BE CONFIRMED ON SITE.
COPYRIGHT PROTECTED.

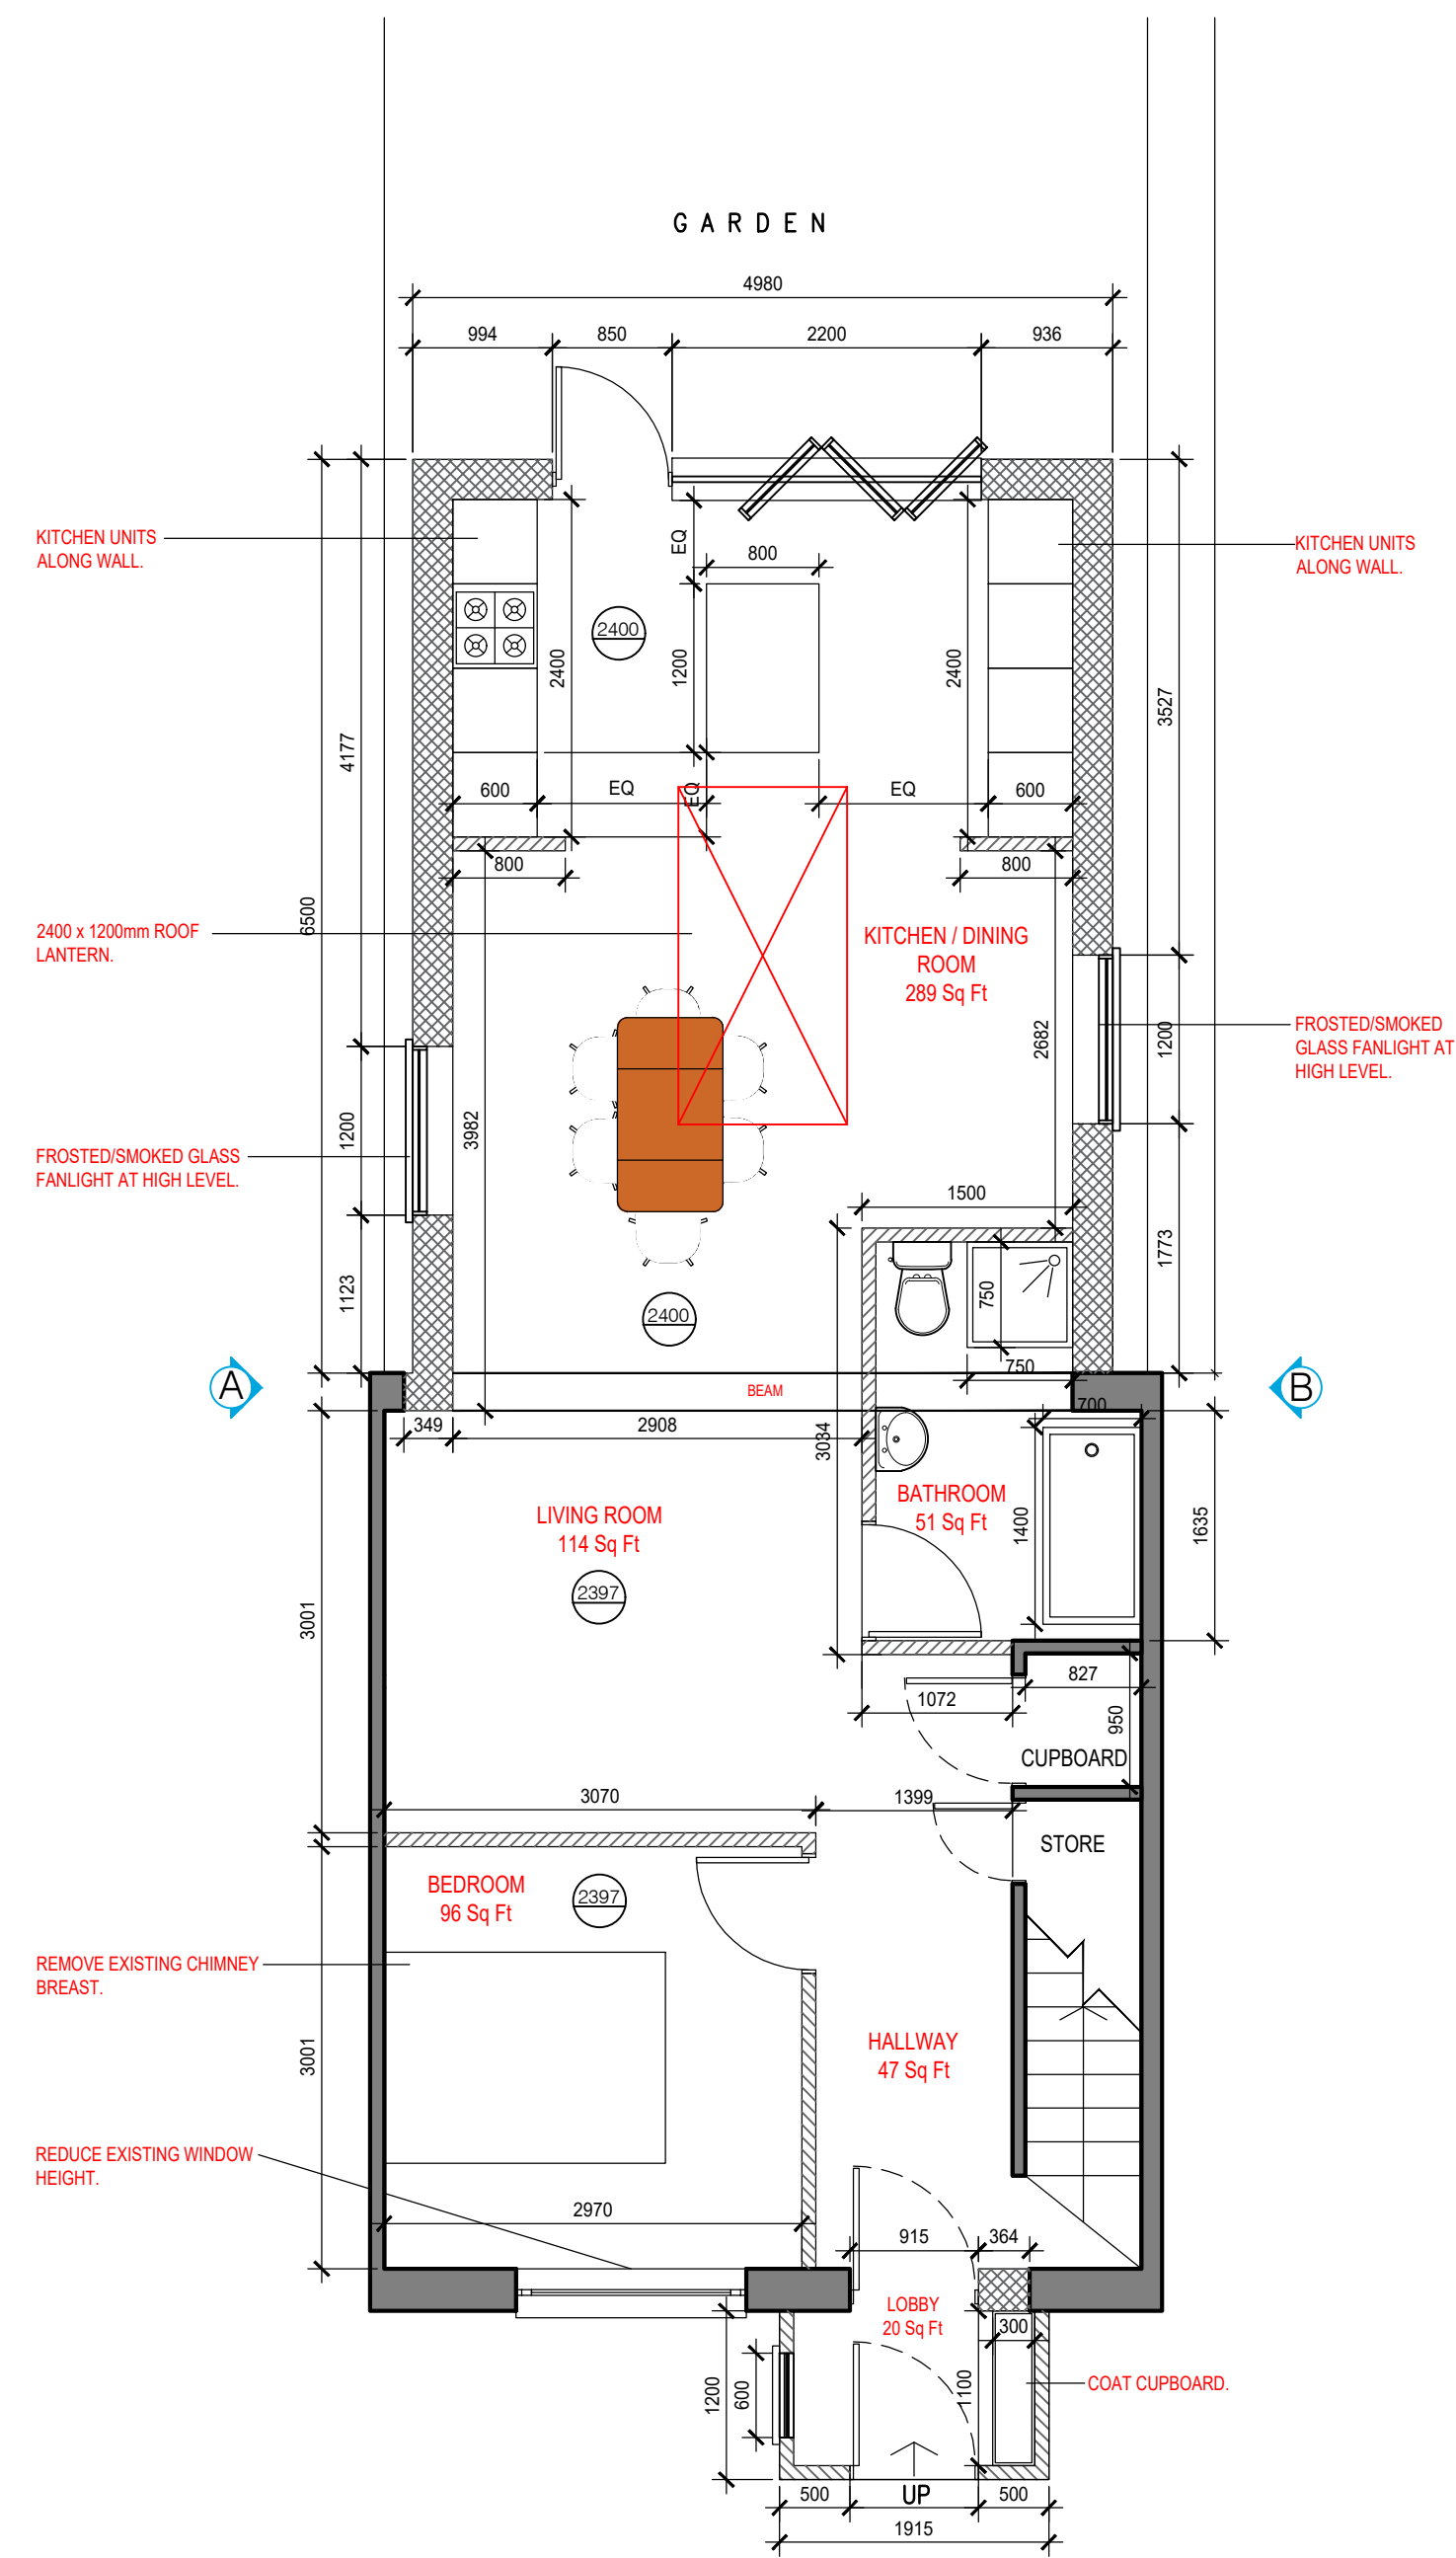

FEASIBILITY

01	29.03.21	REVISED PORCH AND FRONT DOOR LOCATION	ADB	ADC
00	15.03.21	ISSUED FOR INFORMATION	ADB	ADC
REV. #	DATE	DETAILS	DRAWN BY	CHECKED BY

CLIENT: MR & MRS SMITH
 PROJECT: 51 TURNAGE ROAD
 DAGENHAM RM8 1QT
 DRAWING TITLE: PROPOSED
 GROUND, FIRST FLOOR
 GA AND
 ROOF PLAN

SKK DESIGN PROJECT #	DRAWING #	STATUS	REVISION	
SKK3317- 101	F		01	
SCALE	PAPER SIZE	DATE	DRAWN BY	CHECKED BY
1:50	A1	11.03.21	ADB	ADC

INTERIOR, ARCHITECTURAL & RETAIL DESIGN

THE MILL STORTFORD ROAD
 HATFIELD HEATH CM22 7DL

01279 873010
 @SENKENDESIGN | WWW.SENKEN.COM