




Scale 1:100 @A3

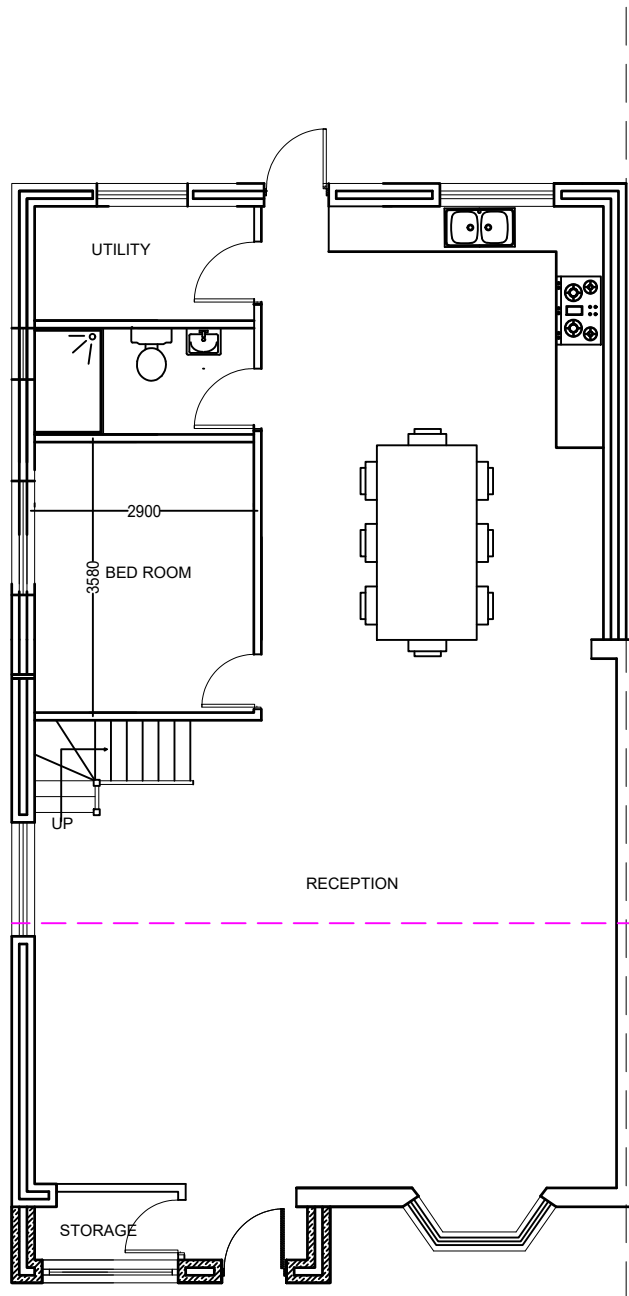

EXISTING GROUND FLOOR PLAN

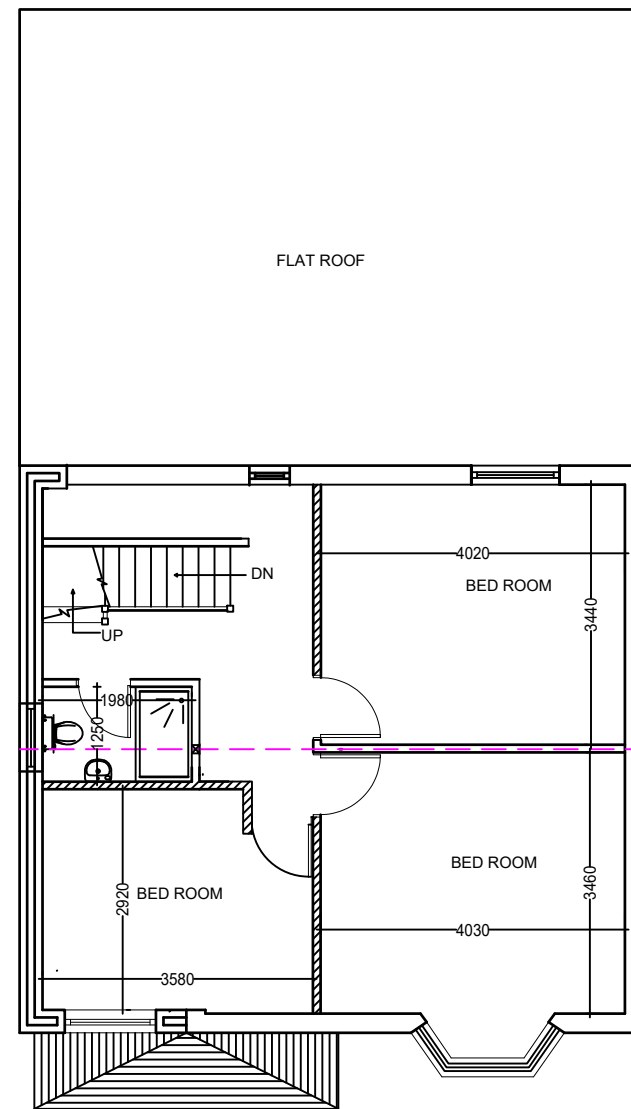

EXISTING FIRST FLOOR PLAN

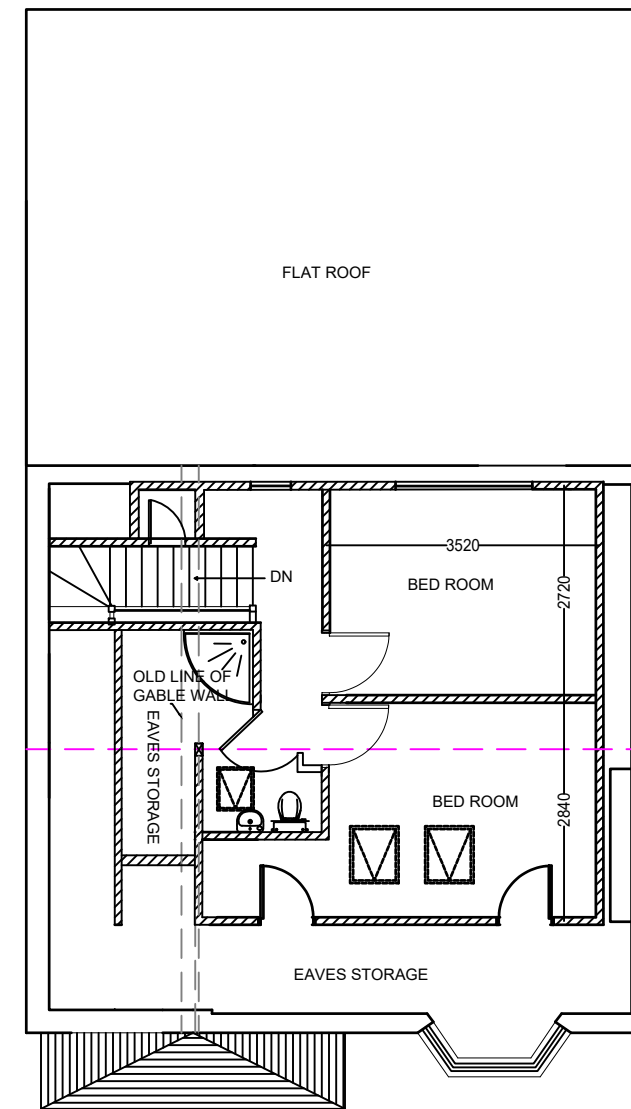

EXISTING LOFT FLOOR PLAN

UK ARCHITECTURAL SERVICES LTD
[310 CHADWELL HEATH LANE, RM6 4YH]

PH: 07503257938 Email: shazu.cee@gmail.com

PROJECT:
11 BECONTREE AVENUE, RM8 2UH

DWG TITLE:
1ST FLOOR REAR EXTENSION

CLIENT:
MR KASHIF KHOKHER

DWG NO:
DHA/A/107A/01

SCALE	DATE	DRAWN BY
1:100 @ A3	OCT2021	AS AHMED