


PROPOSED FIRST FLOOR PLAN



PROPOSED LOFT FLOOR PLAN

Scale 1:100 @A3

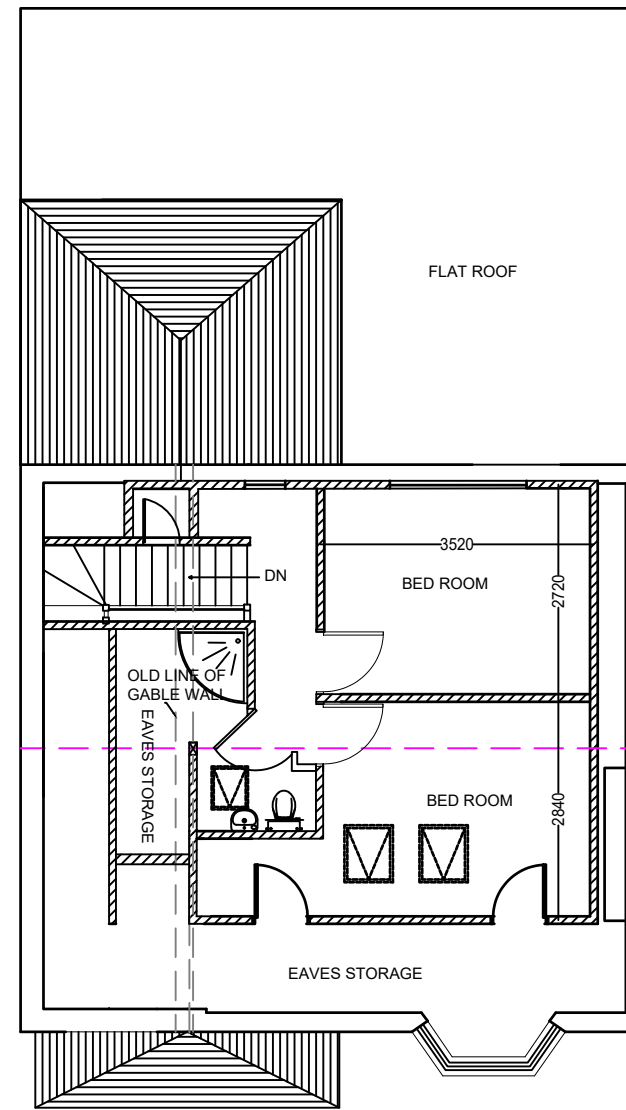

UK ARCHITECTURAL SERVICES LTD
[310 CHADWELL HEATH LANE, RM6 4YH]

PH: 07503257938 Email:shazu.cee@gmail.com

PROJECT:
11 BECONTREE AVENUE, RM8 2UH

DWG TITLE:
1ST FLOOR REAR EXTENSION

CLIENT:
MR KASHIF KHOKHER

DWG NO:
DHA/A/107A/02

SCALE	DATE	DRAWN BY
1:100 @ A3	OCT2021	AS AHMED