


EXISTING REAR ELEVATION



EXISTING FRONT ELEVATION

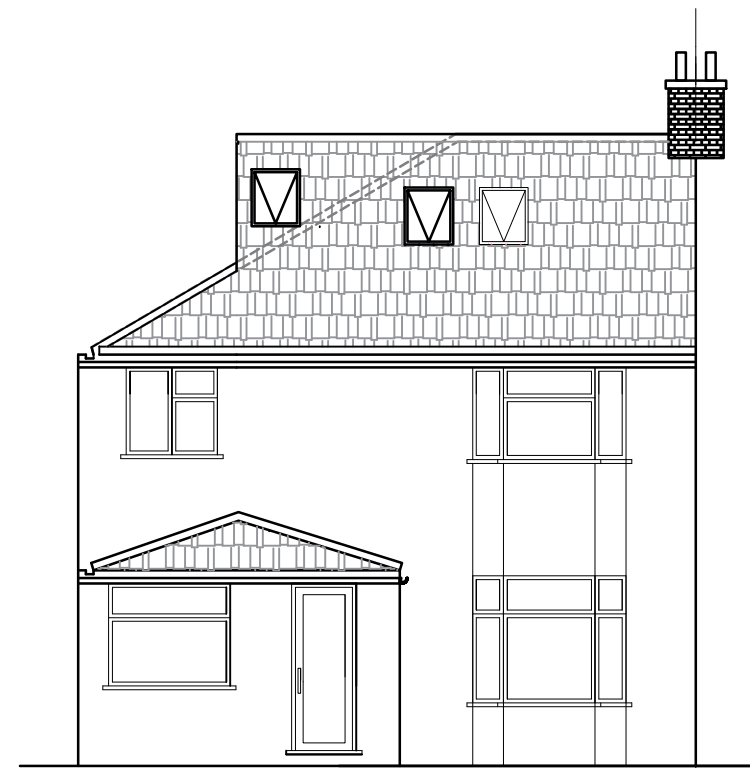

PROPOSED REAR ELEVATION

Scale 1:100 @A3



**UK ARCHITECTURAL SERVICES LTD**  
[310 CHADWELL HEATH LANE, RM6 4YH]

PH: 07503257938 Email:shazu.cee@gmail.com

**PROJECT:**  
11 BECONTREE AVENUE, RM8 2UH

**DWG TITLE:**  
1ST FLOOR REAR EXTENSION

**CLIENT:**  
MR KASHIF KHOKHER

**DWG NO:**  
DHA/A/107A/03

SCALE	DATE	DRAWN BY
1:100 @ A3	OCT2021	AS AHMED