


DO NOT SCALE

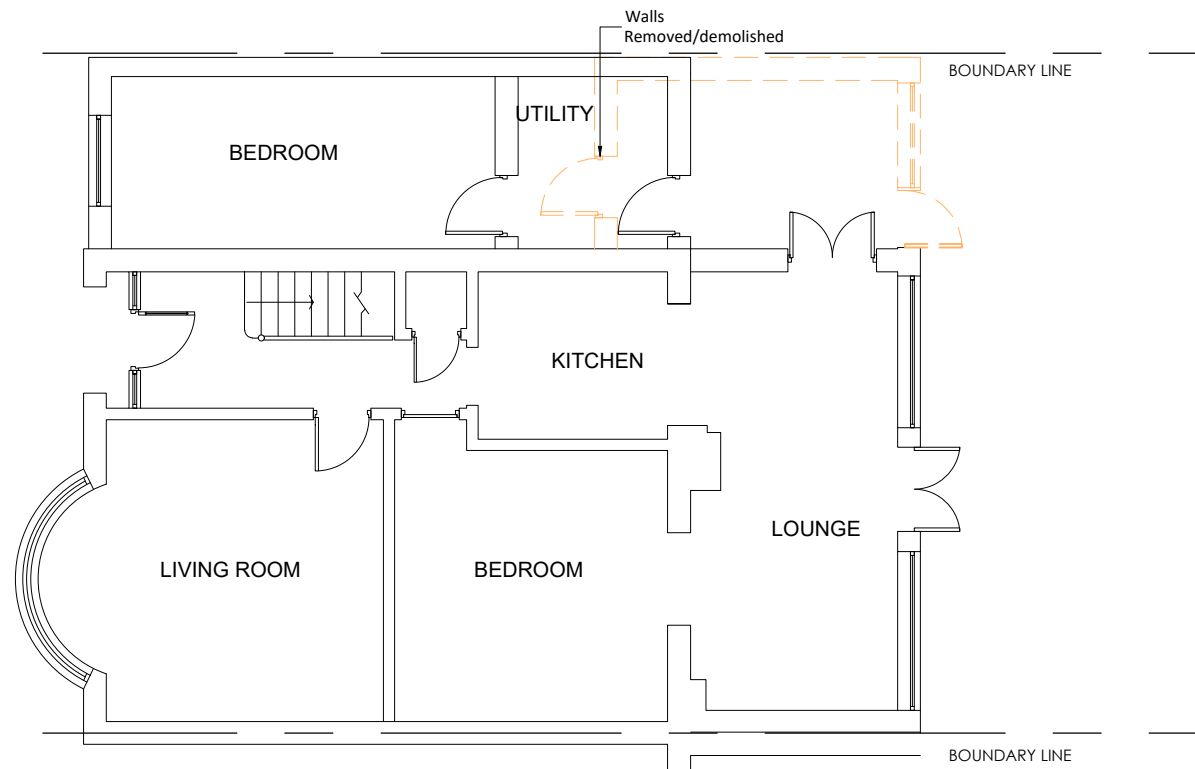

PROPOSED GROUND FLOOR PLAN

SCALE 1:100



Height to match that of existing



PROPOSED FRONT ELEVATION

SCALE 1:100

METERS @ 1:100

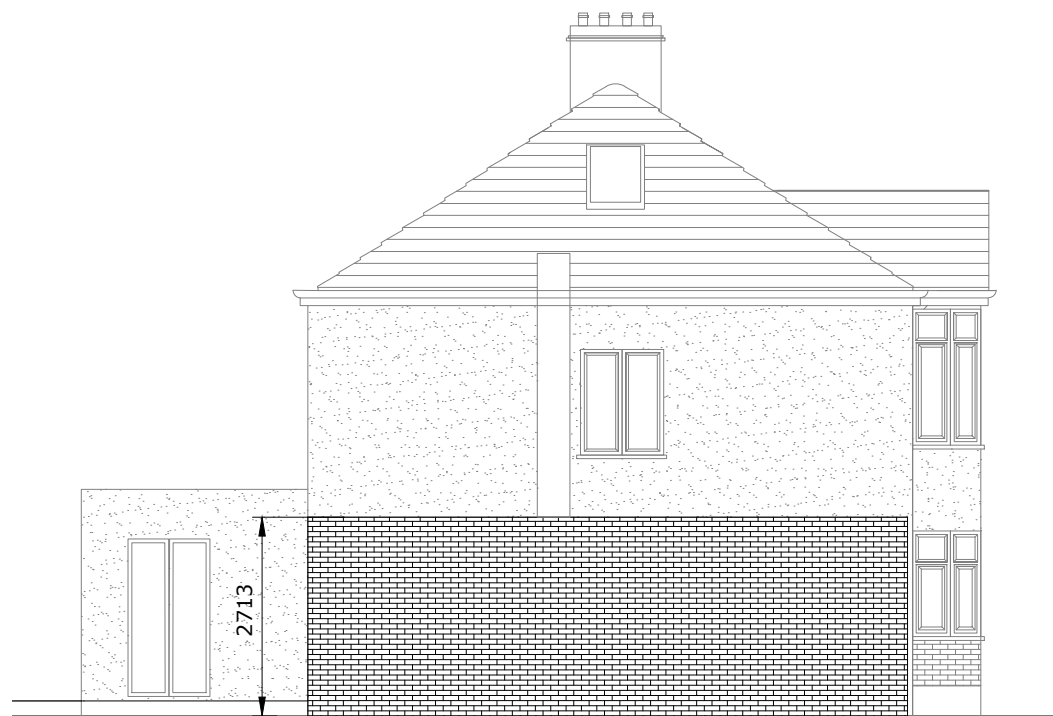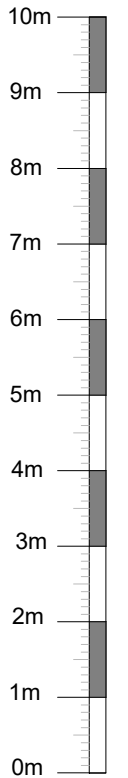

PROPOSED SIDE ELEVATION

SCALE 1:100



PROPOSED REAR ELEVATION

SCALE 1:100

Matching materials to be used for rear extension.

Existing doors and windows to be re-used where possible.

No part of gutter to encroach or breach party wall line

Rev.	Date	Description	Drawn	Chk'd
P3	07/10/2020	HEIGHT AMENDED, DOOR AND NOTES ADDED	NS	AU
P2	01/09/2020	WINDOW AMENDED	NS	AU
P1	21/08/2020	ISSUED FOR INFORMATION	NS	AU

Project
41 EDGEFIELD AVENUE
BARKING
IG11 9JL

Title
PROPOSED PLANS AND ELEVATIONS
SIDE EXTENSION

Drawn	Date	Chk'd	App'd	Client
NS	06/07/2020	AU	AS	LUISA DA SILVA

Drawing No.	Rev.	Scale
2311/P/02	P3	1:100 @ A3

AS Construction & Structural Engineering

54 Plashet Grove, London, E6 1AE info@as-construction.co.uk
020 8470 5355 www.as-structuralleng.co.uk

Drawing Status
 PLANNING INFORMATION TENDER CONSTRUCTION