


FRONT ELEVATION PROPOSED

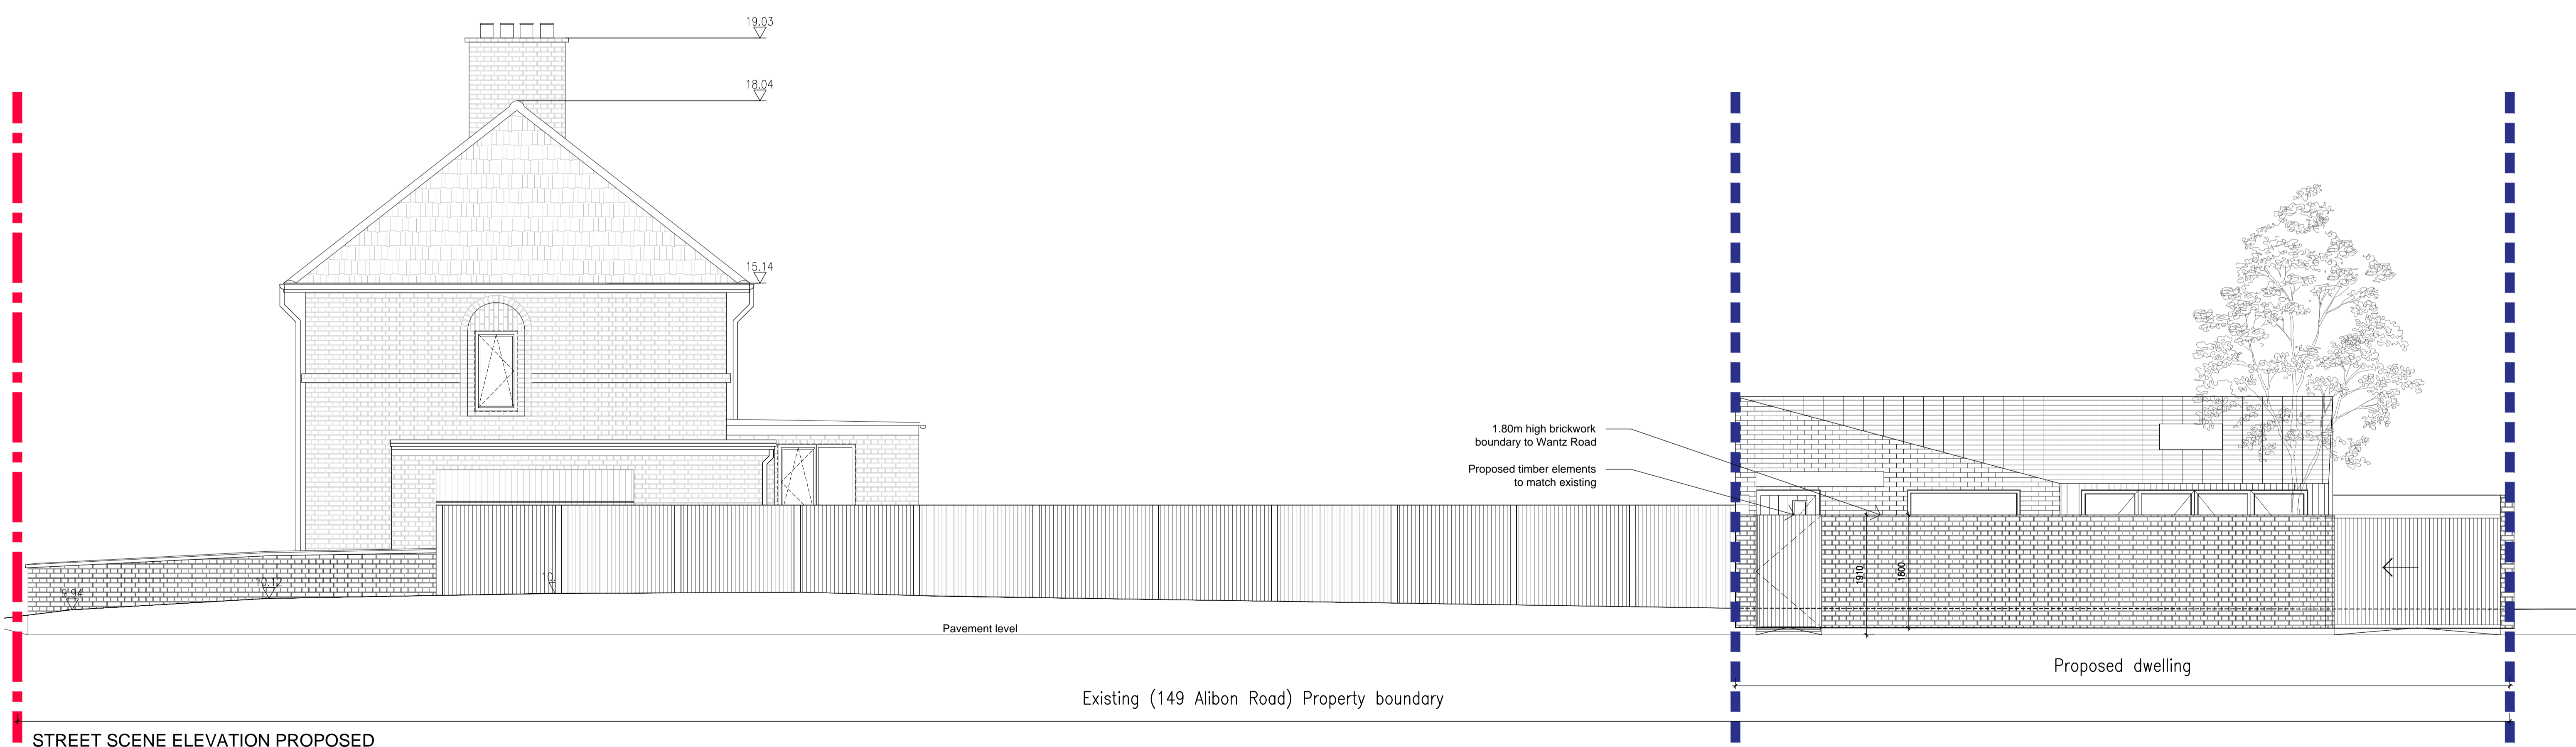

STREET SCENE ELEVATION PROPOSED

KEY:

- - - Proposed site boundary
- - - Proposed dwelling site boundary

SCALE BAR



Status
PLANNING

Notes
ALL DIMENSIONS, INCLUDING CHECKING PROPOSED SITE LEVELS, ARE TO BE CHECKED AND VERIFIED ON SITE AND ALL DISCREPANCIES REPORTED PRIOR TO ANY CONSTRUCTION WORK TAKING PLACE. THE BUILDER IS TO CHECK AND/OR DETERMINE ALL CONSTRUCTION DETAILS. THIS DRAWING IS TO BE READ IN CONJUNCTION WITH ALL OTHER PROJECT DRAWINGS AND SPECIFICATIONS.

149 ALIBON ROAD DAGENHAM RM10 8DE	S2S ARCHITECTS
ELEVATIONS: Proposed	
Scale 1:50 @A1; 1:100 @A3	
Drawing No. 1755-30-01A	