


NOTES:  
ALL DIMENSIONS TO BE CHECKED ON SITE AND ANY  
DISCREPANCIES AND ADJUSTMENTS TO BE NOTED AND  
PASSED TO THE CONTRACT ADMINISTRATOR FOR FURTHER  
INSTRUCTIONS. IF IN DOUBT ASK.

IVYHOUSE ROAD

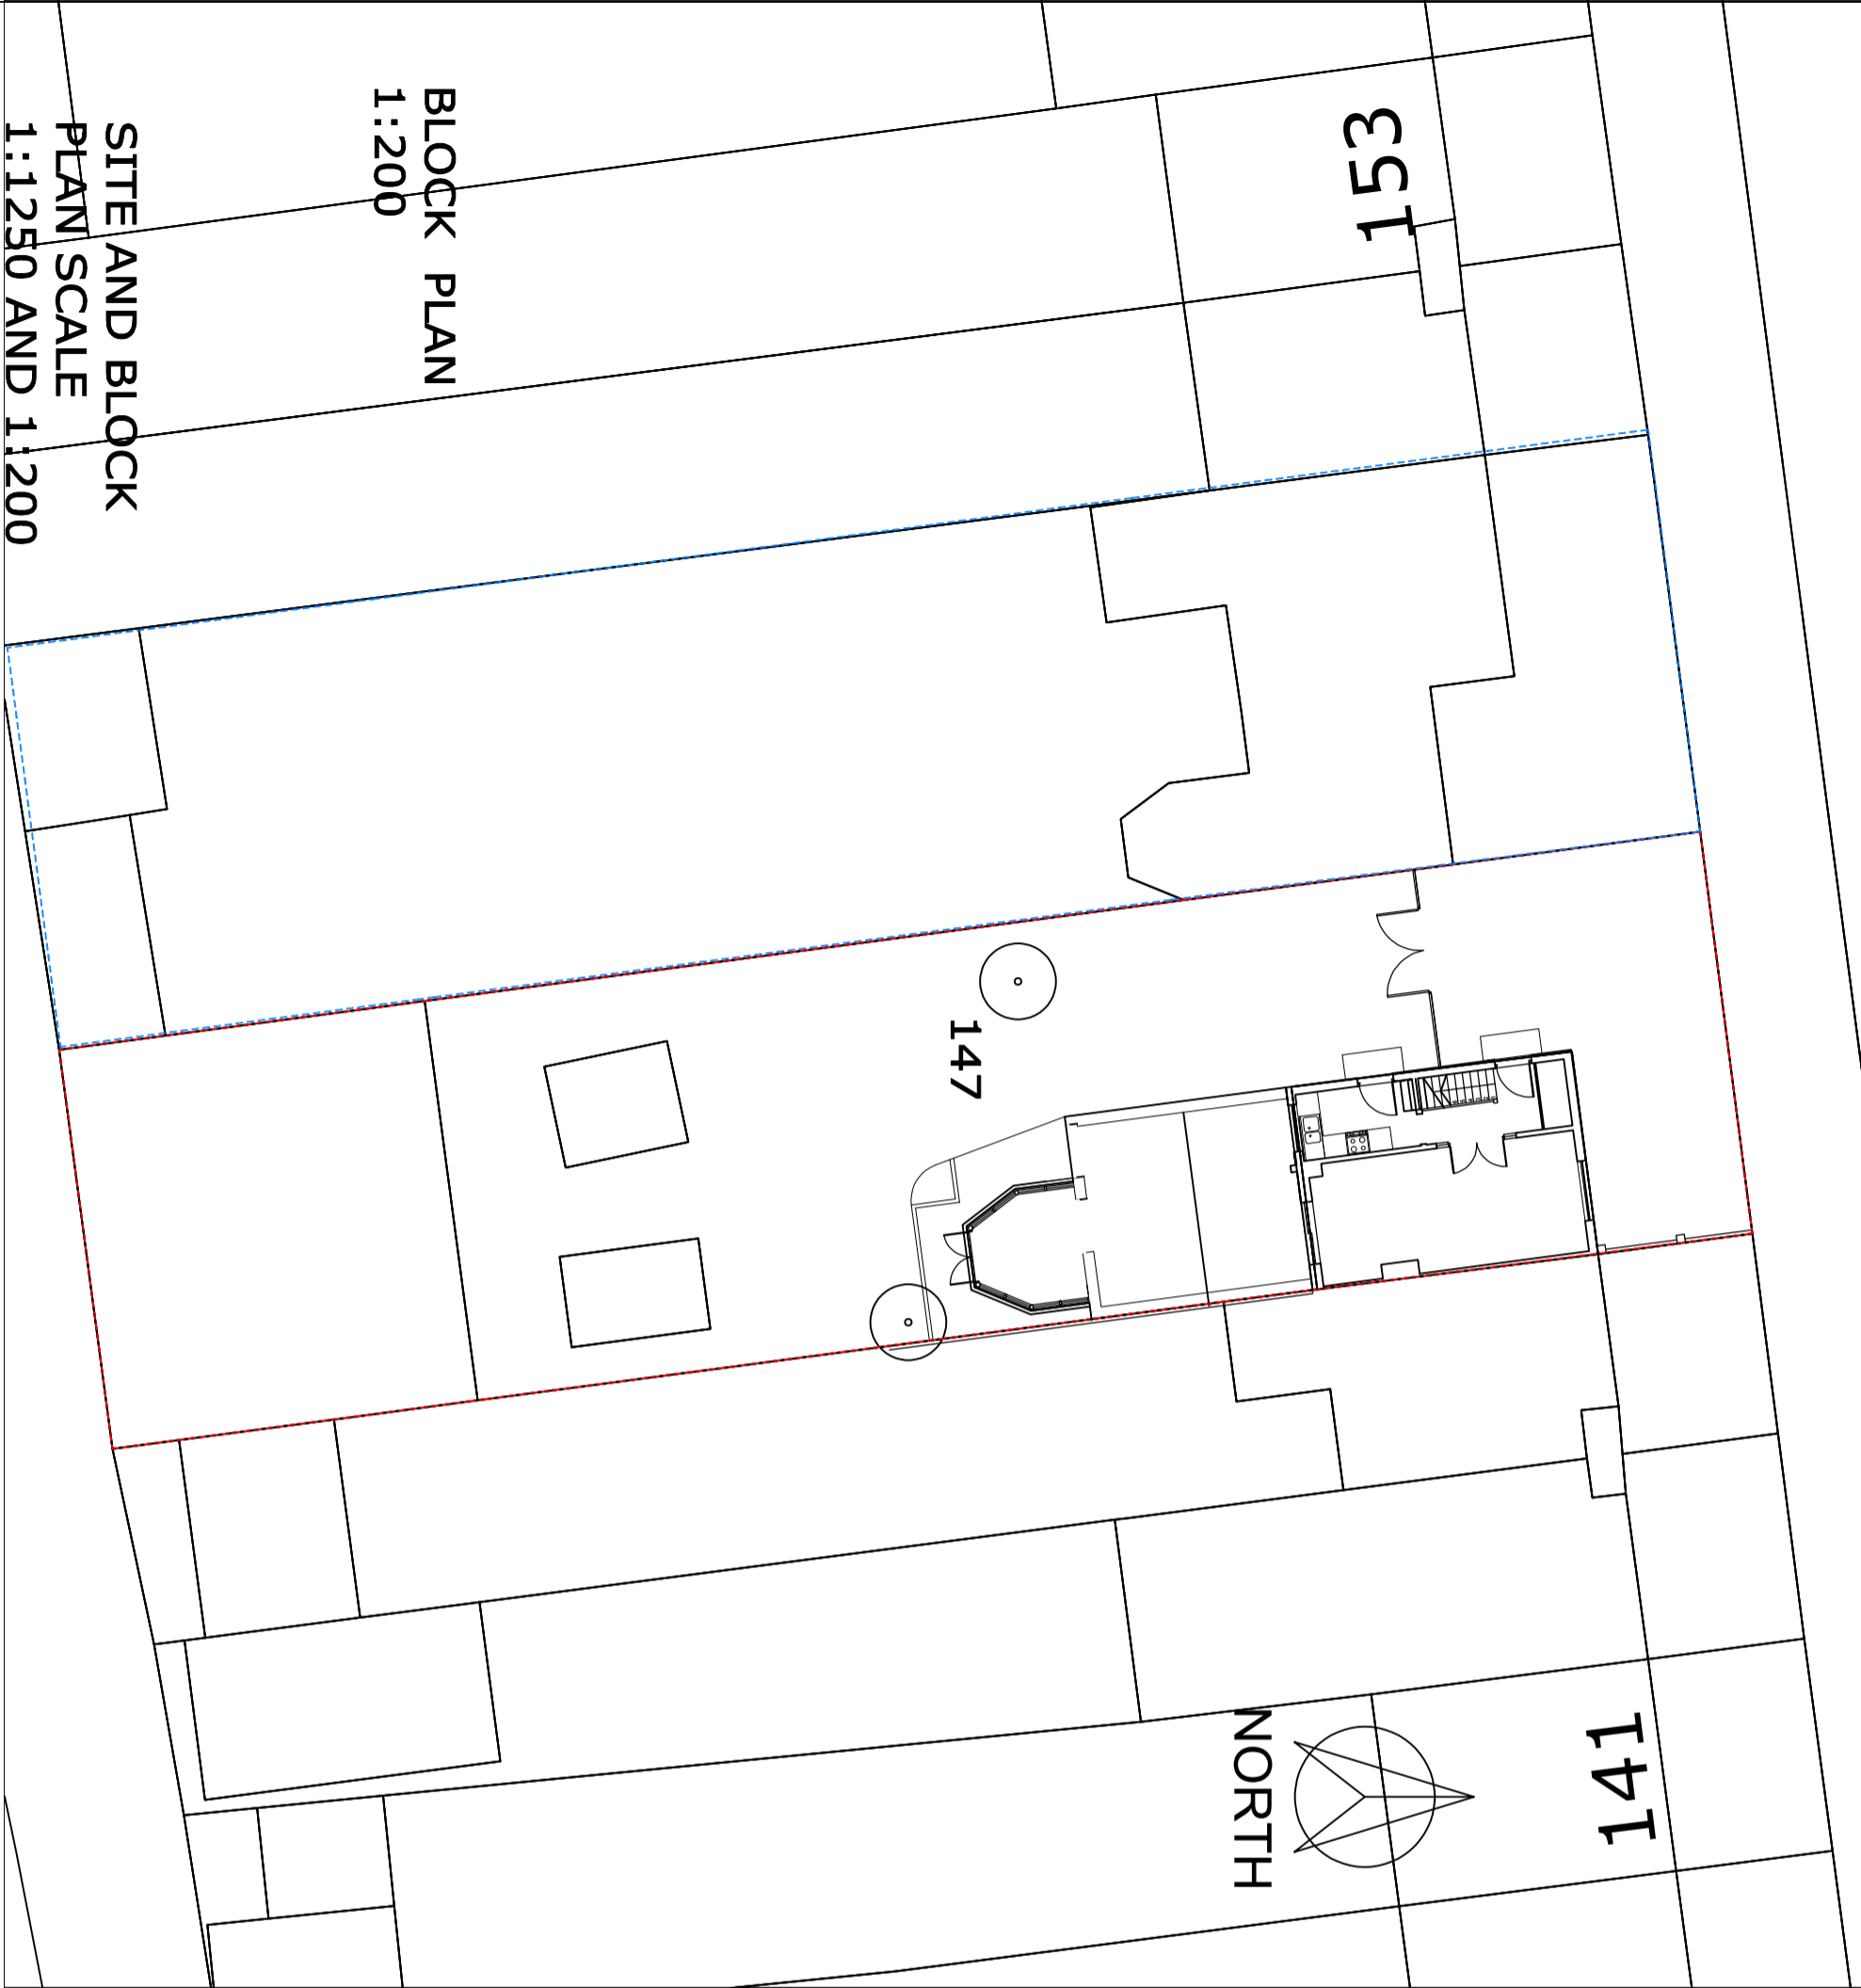


BLOCK PLAN  
1:200

SITE AND BLOCK  
PLAN SCALE  
1:1250 AND 1:200



SITE PLAN 1:1250

FOR PLANNING

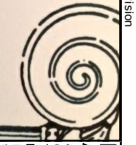Rev.No	Revision	Date
 <p><b>Kiticic Architects</b> Architects and Interior Designers Plot 10, The Mill, Churchwell Heath, Romford, RM6 6RH. Tel: 08445043919 Fax: 020 8206488 Mobi: 0778 224 1578 Email: <a href="mailto:info@kiticic.com">info@kiticic.com</a> Web: <a href="http://www.kiticic.com">www.kiticic.com</a></p>		

Job Title  
**New FIRST FLOOR Extension 147**  
Ivyhouse Road Dagenham  
Essex

Client  
**Mr Arvydas BALCANIUS**

Drawing Title			
<b>Site and Block Plan</b>			
Scale	Date	Checked	Drawn
		GK	GK
Dwg No.	IR147/001		Rev.