



NOTES

ORIGINAL A1



ALL DIMENSIONS ARE TO BE CONFIRMED ON SITE.
COPYRIGHT PROTECTED.




PROPOSED FRONT ELEVATION

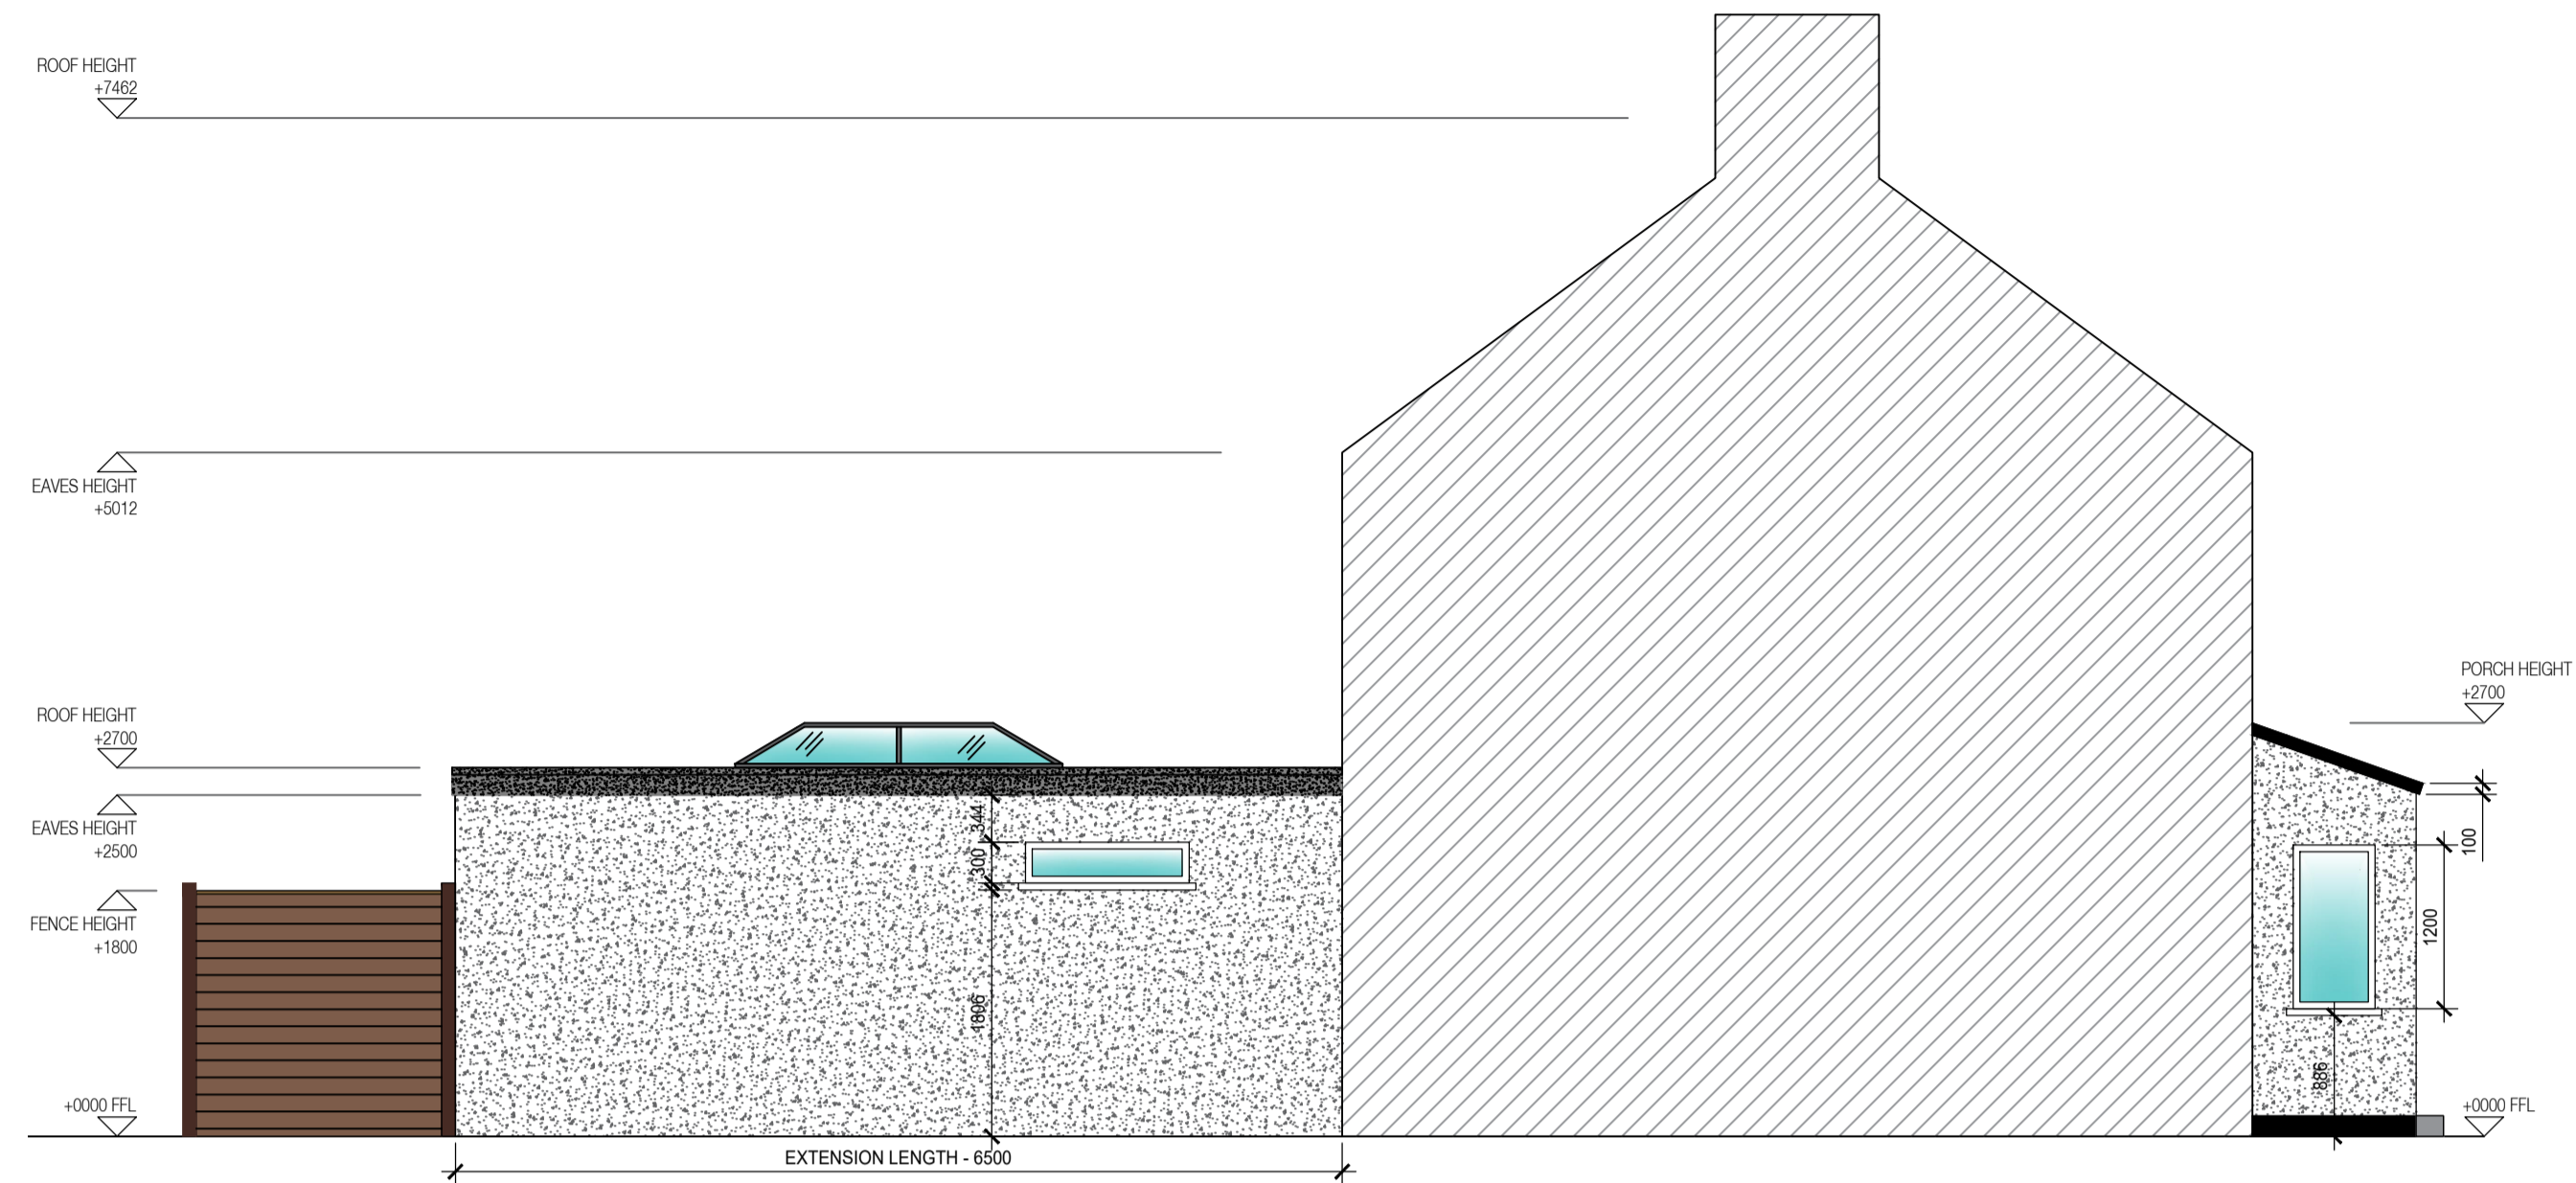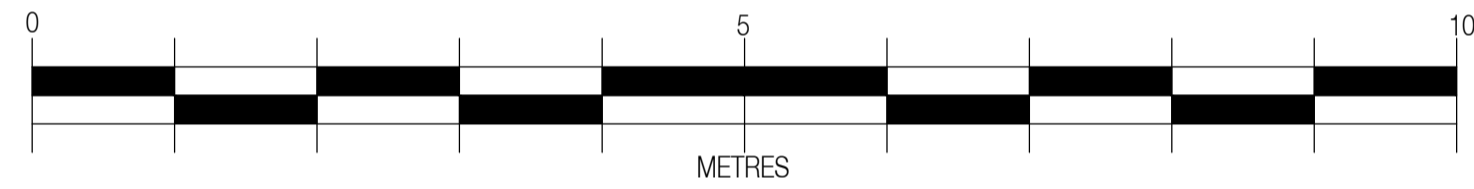



PROPOSED ELEVATION 'A'

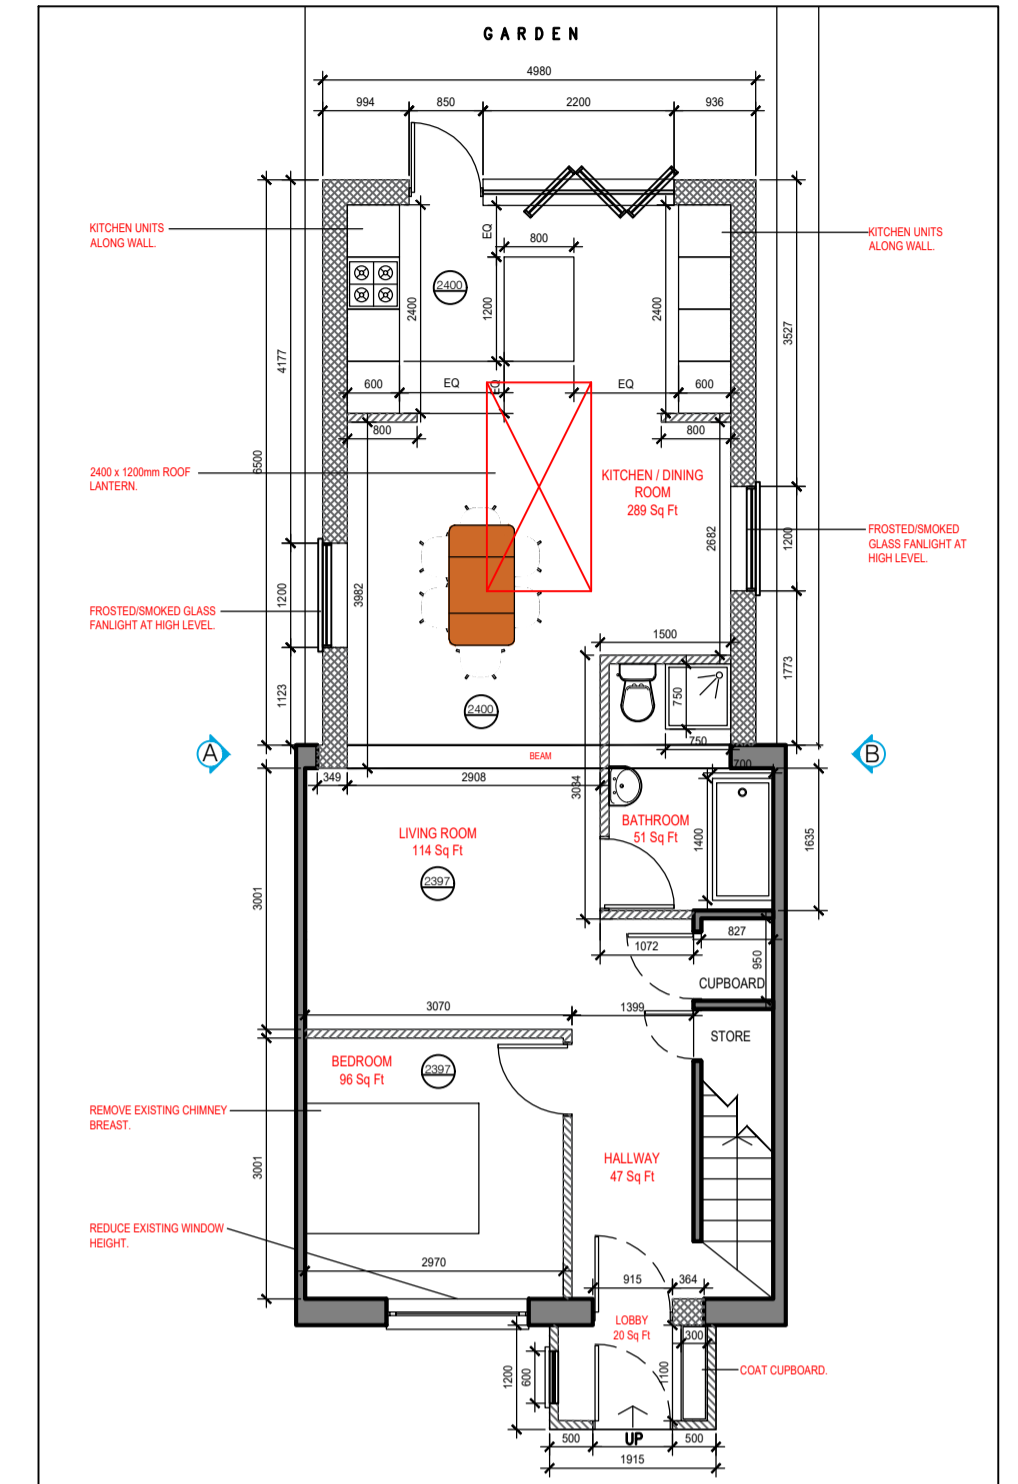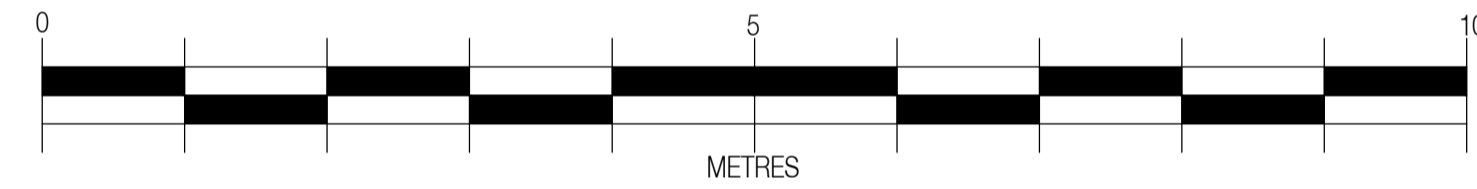


LOCATION PLAN
NTS

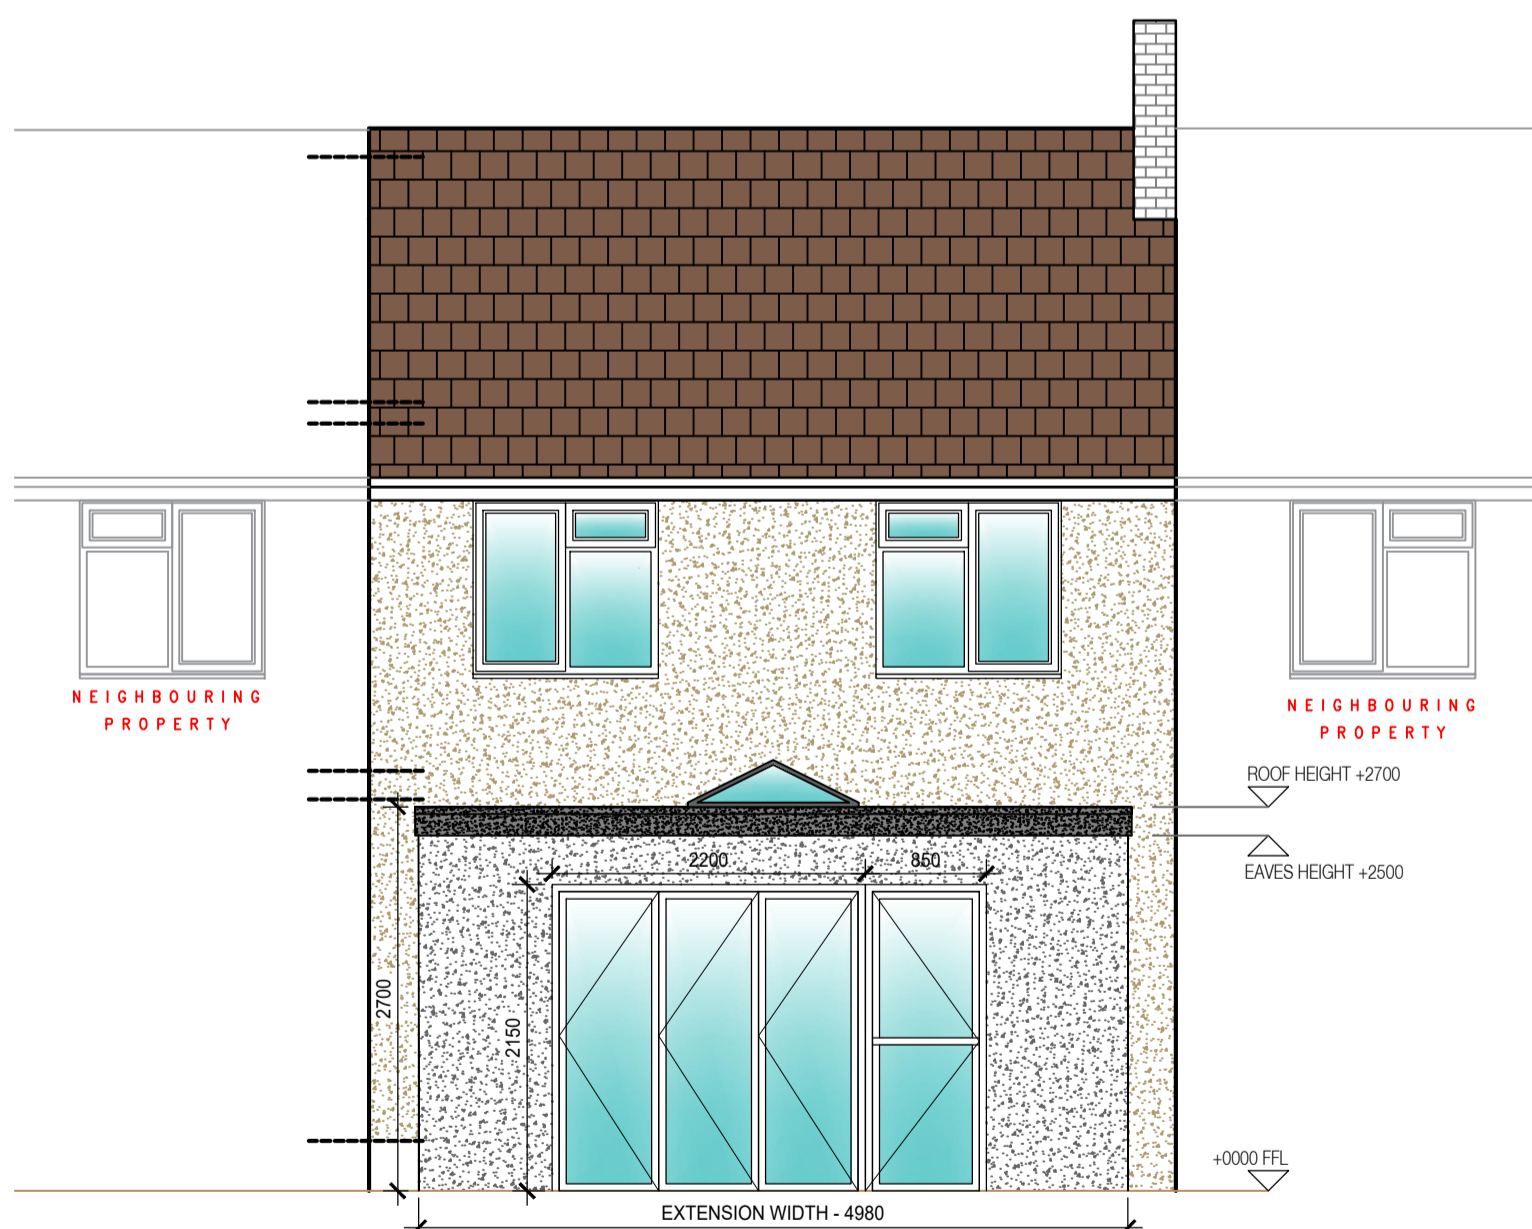

PROPOSED REAR ELEVATION

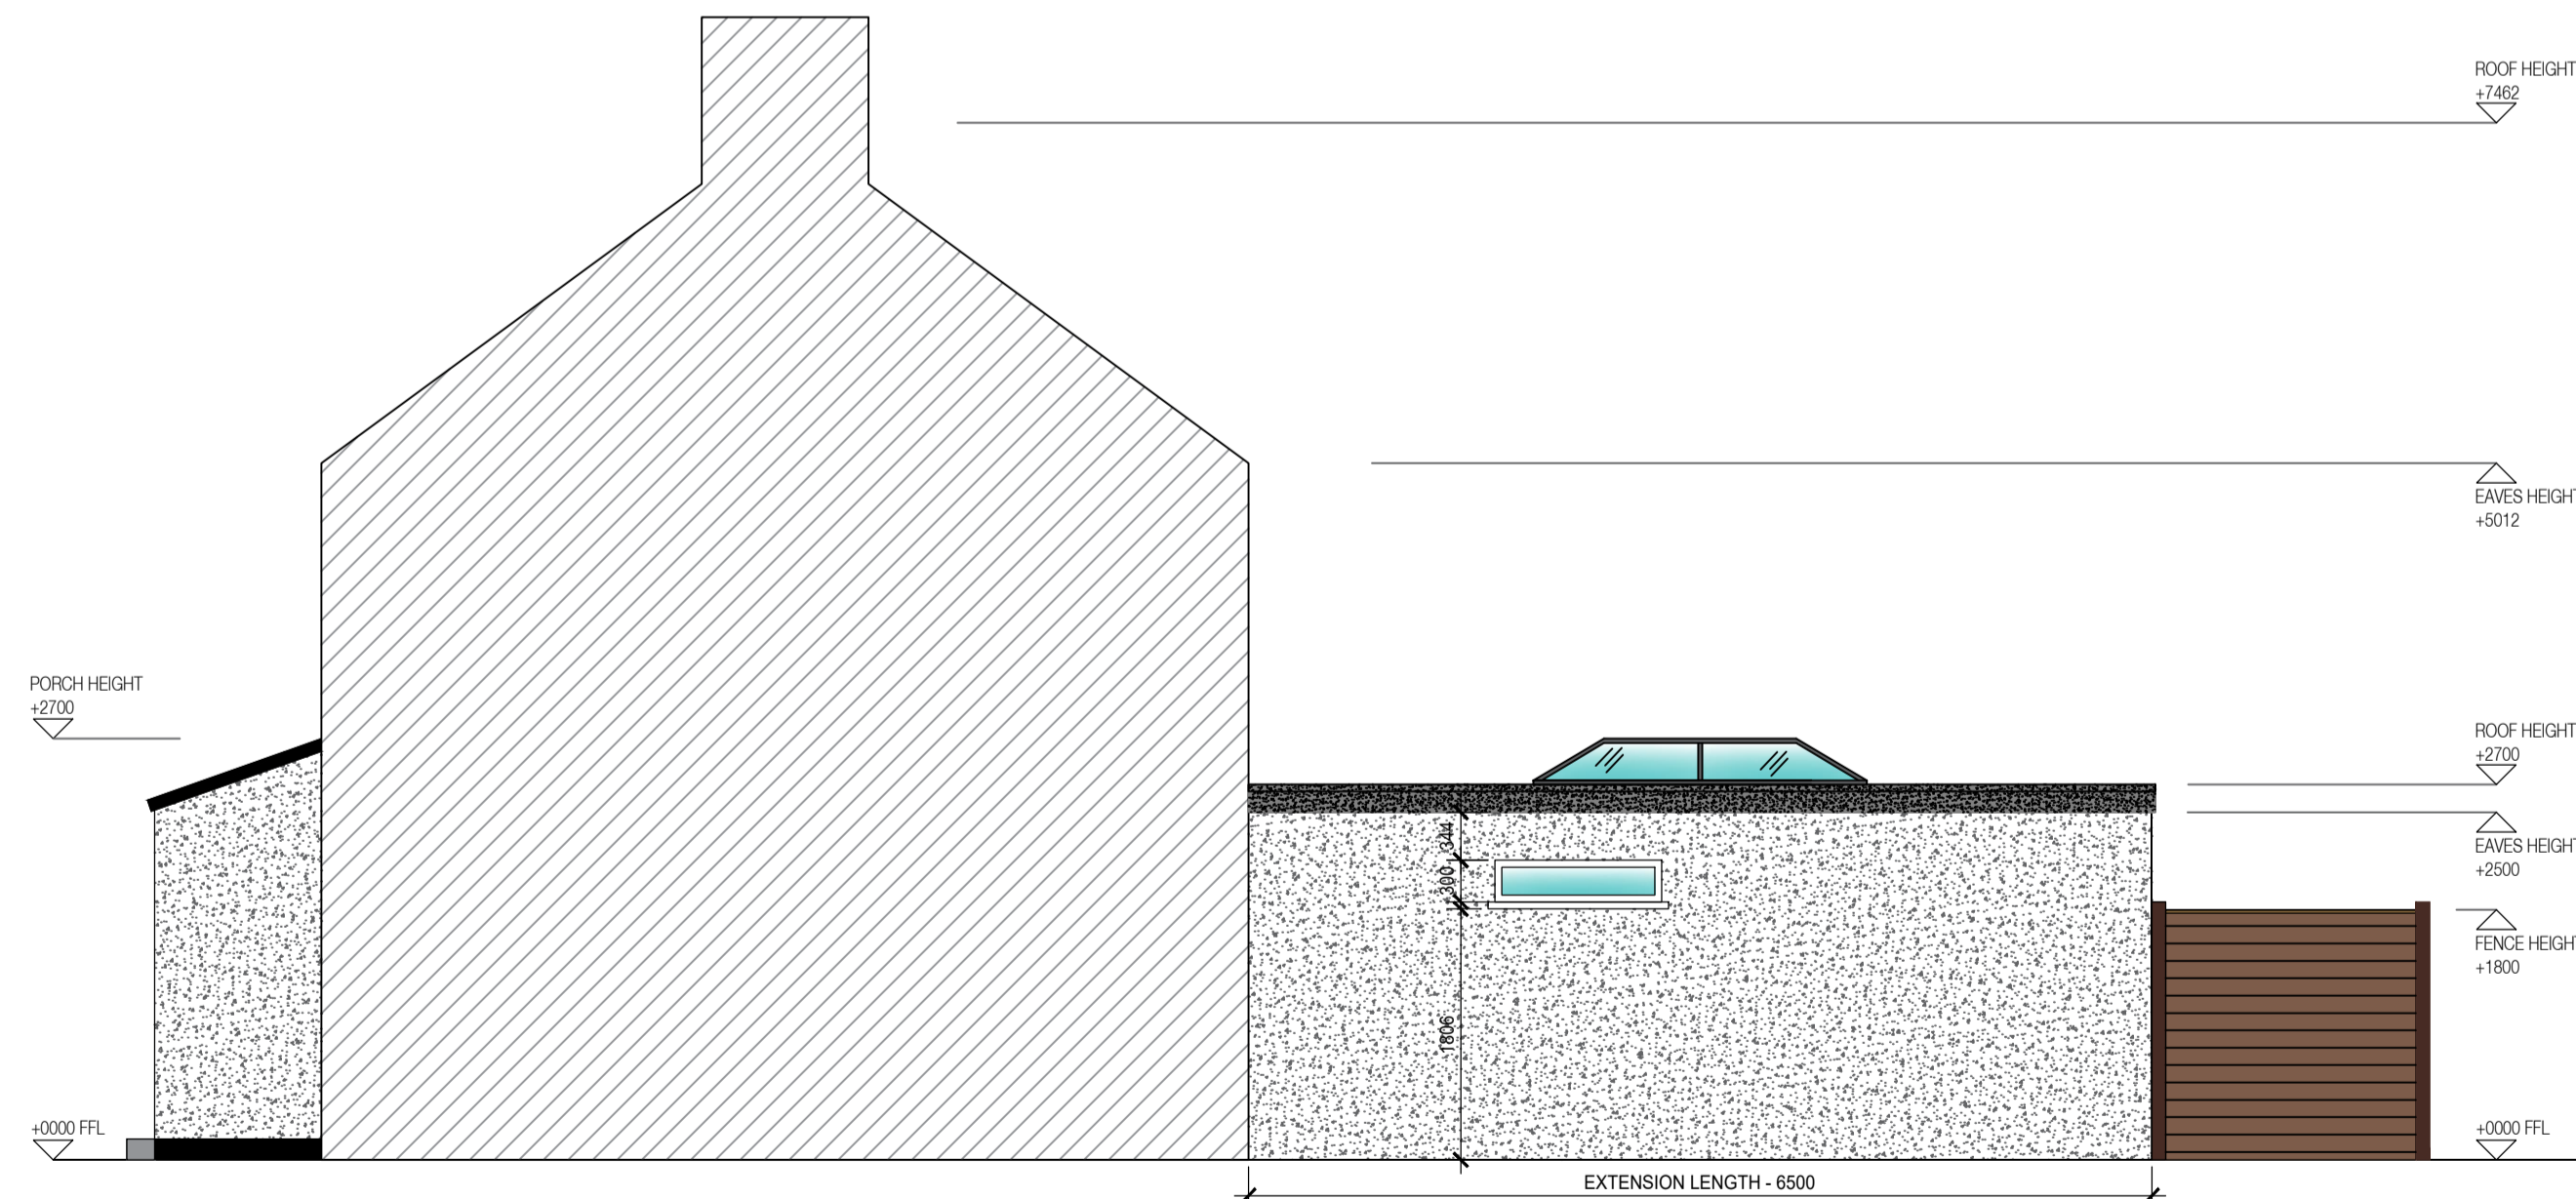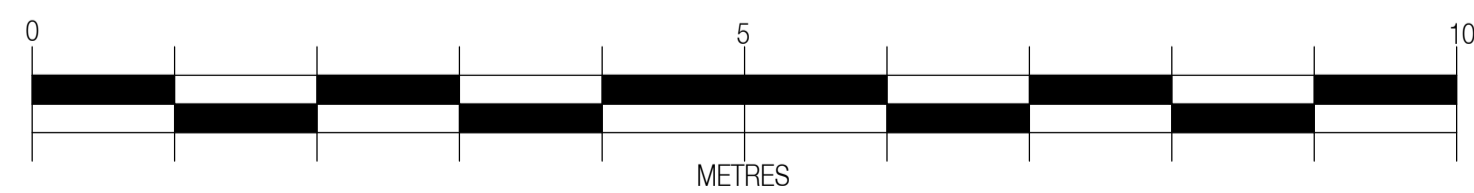

PROPOSED ELEVATION 'B'

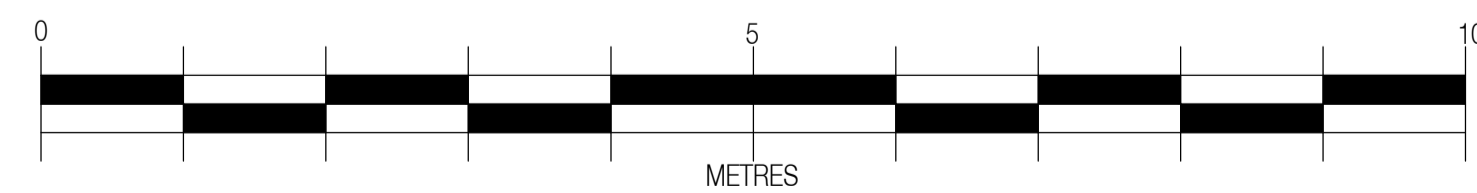

FEASIBILITY

01	29.03.21	REVISED PORCH AND FRONT DOOR LOCATION	ADB	ADC
00	15.03.21	ISSUED FOR INFORMATION	ADB	ADC

REV. # DATE DETAILS DRAWN BY CHECKED BY

CLIENT: MR & MRS SMITH
PROJECT: 51 TURNAGE ROAD
DAGENHAM RM8 1QT
DRAWING TITLE: PROPOSED EXTERNAL ELEVATIONS

SKK DESIGN PROJECT #	DRAWING #	STATUS	REVISION
SKK3317-102	F	01	

SCALE: PAPER SIZE DATE DRAWN BY CHECKED BY
1:50 A1 11.03.21 ADB ADC

INTERIOR, ARCHITECTURAL & RETAIL DESIGN

THE MILL STORTFORD ROAD
HATFIELD HEATH CM22 7DL

01279 873010
@SENKENDESIGN | WWW.SENKEN.COM