



DO NOT SCALE OFF THIS DRAWING. ALL DIMENSION SHALL BE CHECK AND CONFIRMED WITH SITE REP. AND ANY DISCREPANCIES BETWEEN THE DRAWINGS AND SITE SHALL BE REPORTED TO PM. THIS DRAWING TO BE READ IN CONJUNCTION WITH ENGINEERS SPECIFICATION AND DETAILS. FOR CONSTRUCTION INFORMATION PLEASE REFER TO ALL DRAWINGS AND SPECIFICATION OF WORKS.

FOR ANY STRUCTURAL STEELWORKS DETAILS PLEASE REFER TO STRUCTURAL ENGINEER'S DRAWINGS & CALCULATIONS.

The copyright of the drawing and designs remains with Altasmim Ltd. All copies are only for information about the application, they may not be used for any other purpose.

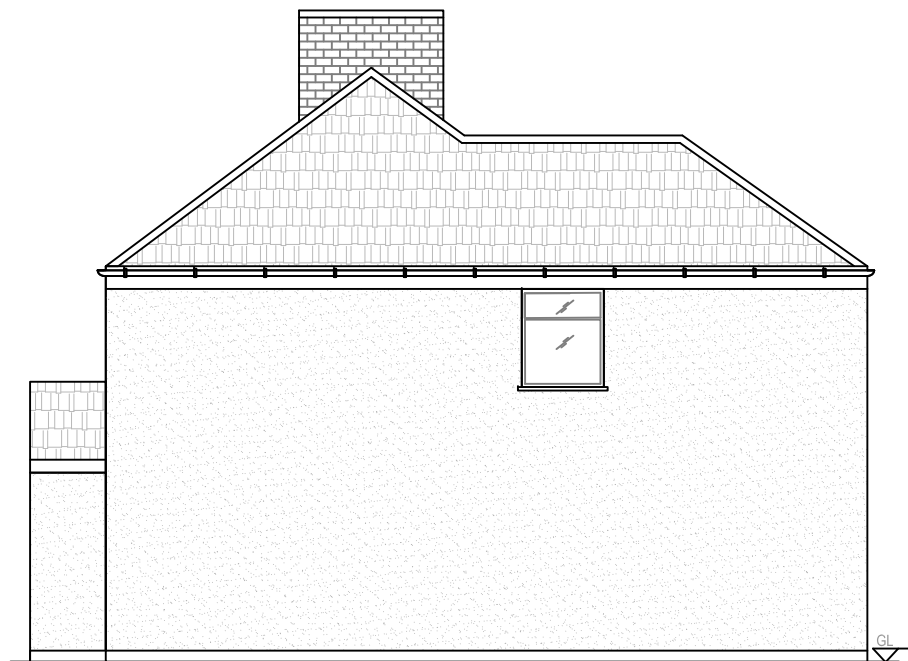

EXISTING SIDE ELEVATION (A)

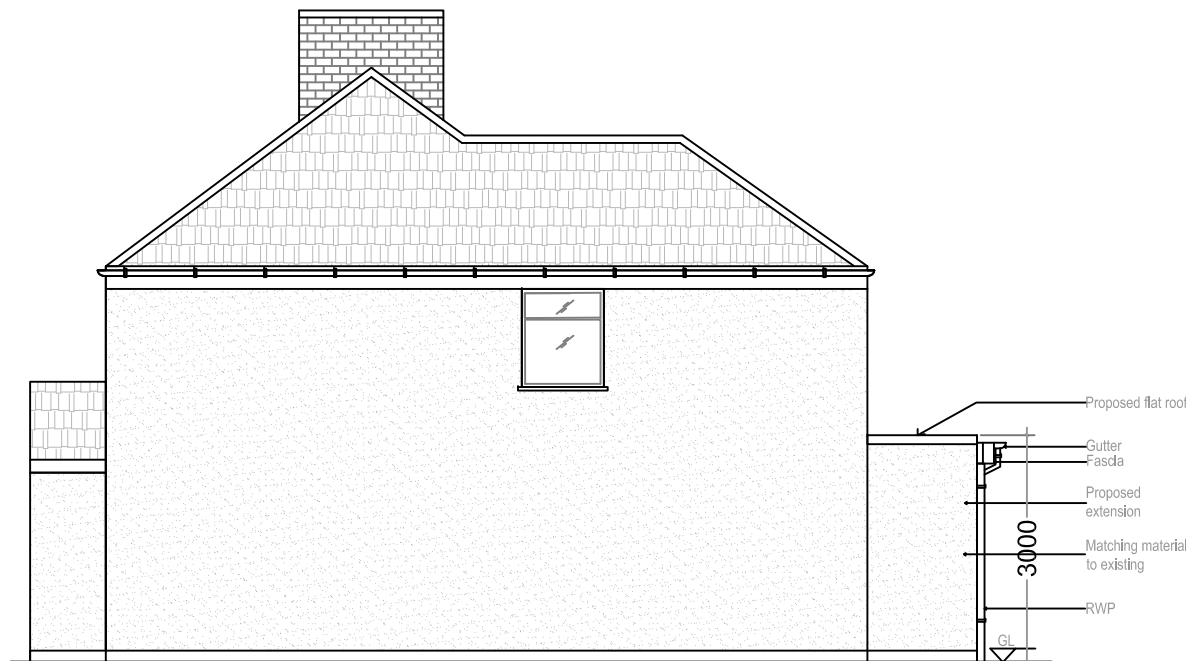

PROPOSED SIDE ELEVATION (A)

Proposed flat roof  
Gutter  
Fascia  
Proposed extension  
3000  
Matching material to existing  
RWP

No	Description	Date

Altasmim Ltd


CLIENT  
**Shibir Ahmed**

PROJECT  
**18 Hatfield Road  
RM9 6JR**

TITLE  
**SIDE ELEVATIONS (A)**

**EXISTING & PROPOSED  
SIDE ELEVATIONS (A)**

Scale: 1:100  
Scale: 1:50

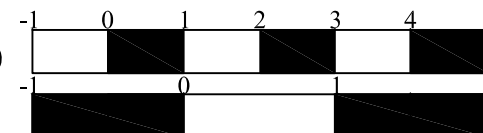

SCALE <b>1:100 @ A3</b>	DATE <b>09.09.20</b>
DRAWN <b>TA</b>	SHEET NO <b>18HR1.7</b>