
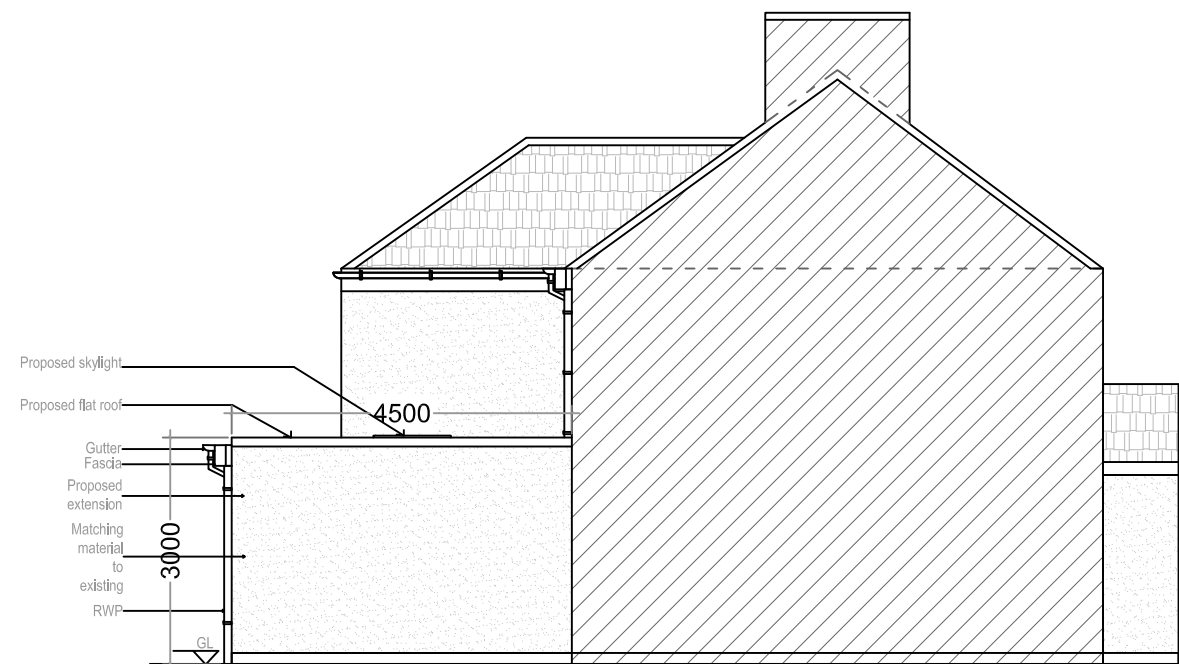


DO NOT SCALE OFF THIS DRAWING. ALL DIMENSION SHALL BE CHECK AND CONFIRMED WITH SITE REP. AND ANY DISCREPANCIES BETWEEN THE DRAWINGS AND SITE SHALL BE REPORTED TO PM. THIS DRAWING TO BE READ IN CONJUNCTION WITH ENGINEERS SPECIFICATION AND DETAILS. FOR CONSTRUCTION INFORMATION PLEASE REFER TO ALL DRAWINGS AND SPECIFICATION OF WORKS.

FOR ANY STRUCTURAL STEELWORKS DETAILS PLEASE REFER TO STRUCTURAL ENGINEER'S DRAWINGS & CALCULATIONS.

The copyright of the drawing and designs remains with Altasmim Ltd. All copies are only for information about the application, they may not be used for any other purpose.

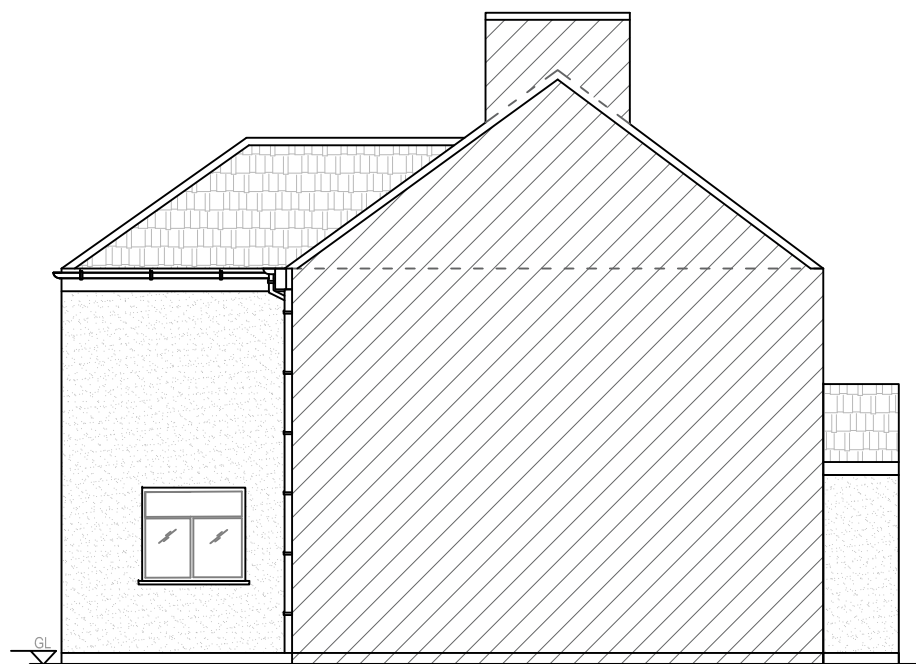

No	Description	Date

Altasmim Ltd

CLIENT
Shibir Ahmed

PROJECT
**18 Hatfield Road
RM9 6JR**

TITLE
SIDE ELEVATIONS (B)

SCALE
1:100 @ A3

DATE
09.09.20

DRAWN
TA

SHEET NO
18HR1.6

**EXISTING & PROPOSED
SIDE ELEVATIONS (B)**

Scale: 1:100

Scale: 1:50

