



Total Area of the Land Including Existing House, Existing Outbuilding, and Garden Space is 190.66 sqm

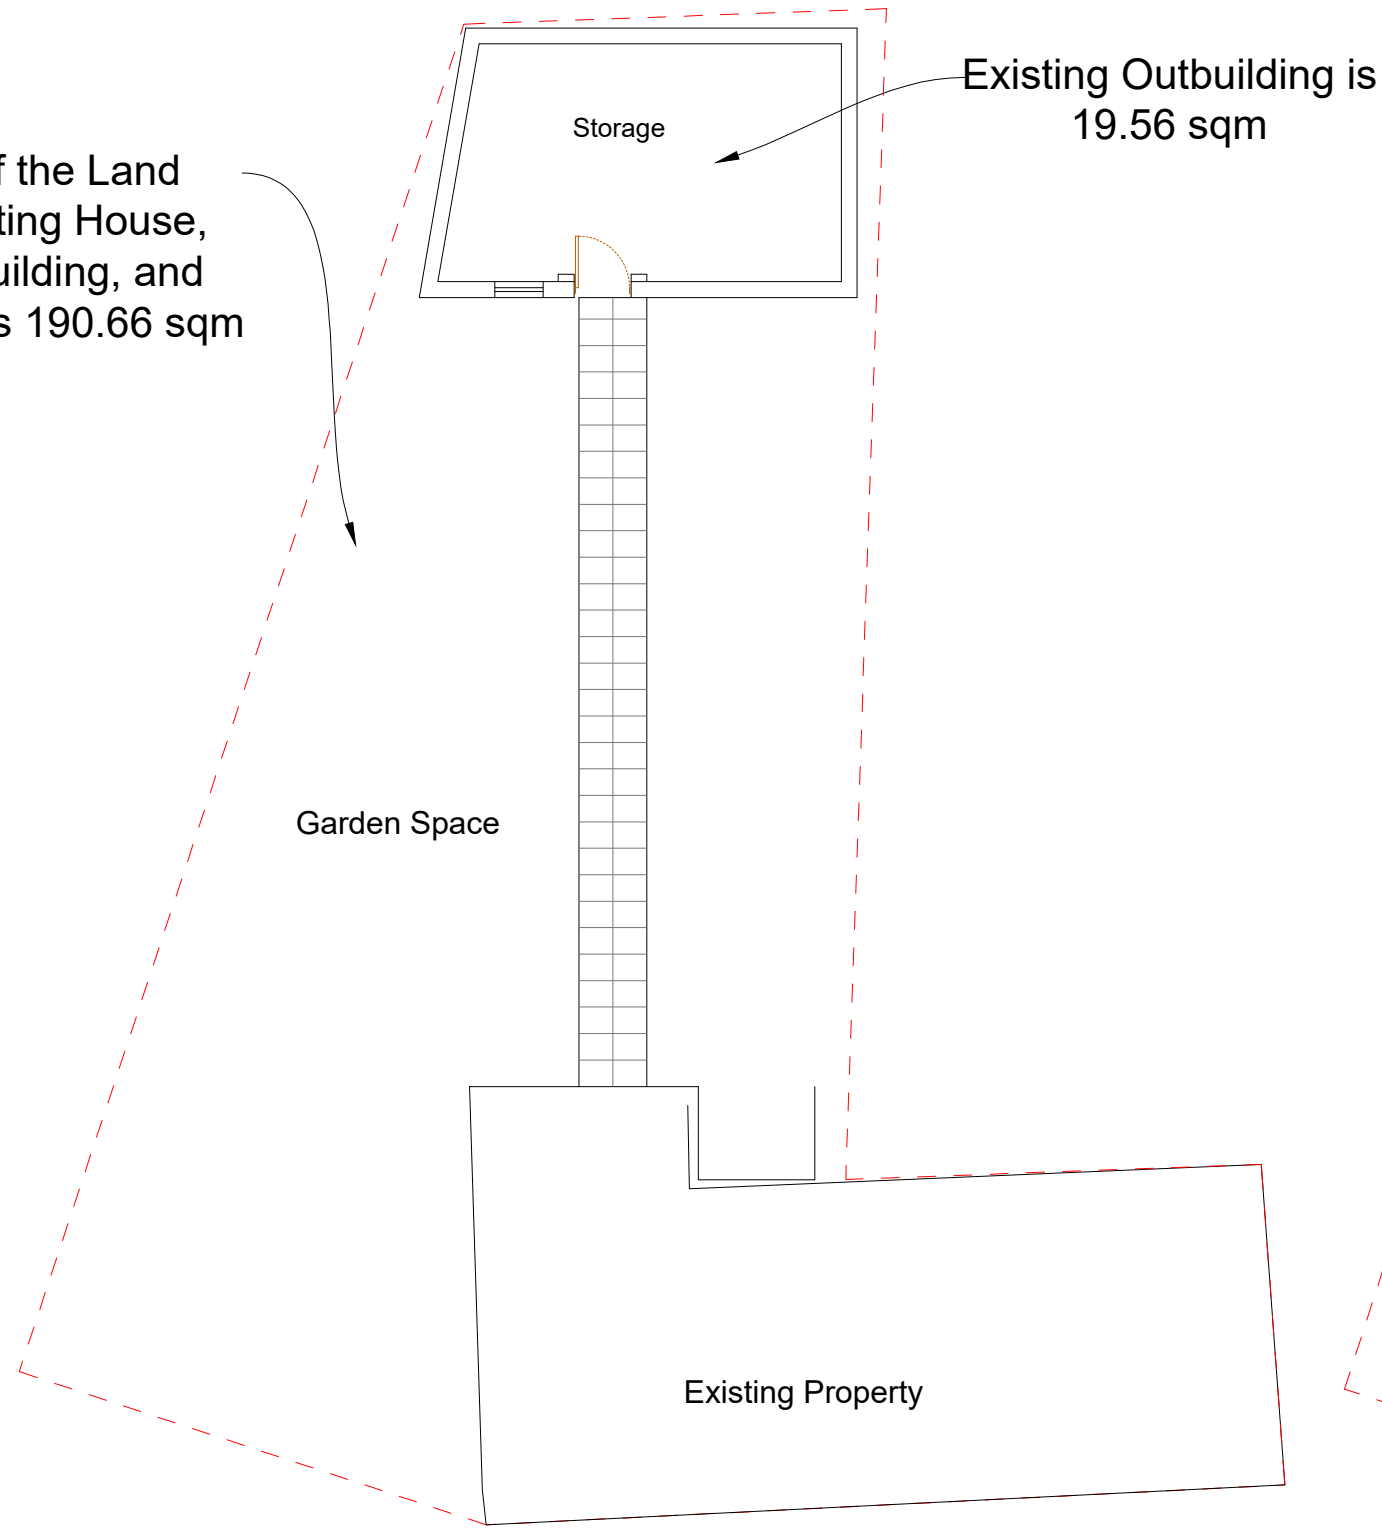

Existing Plan

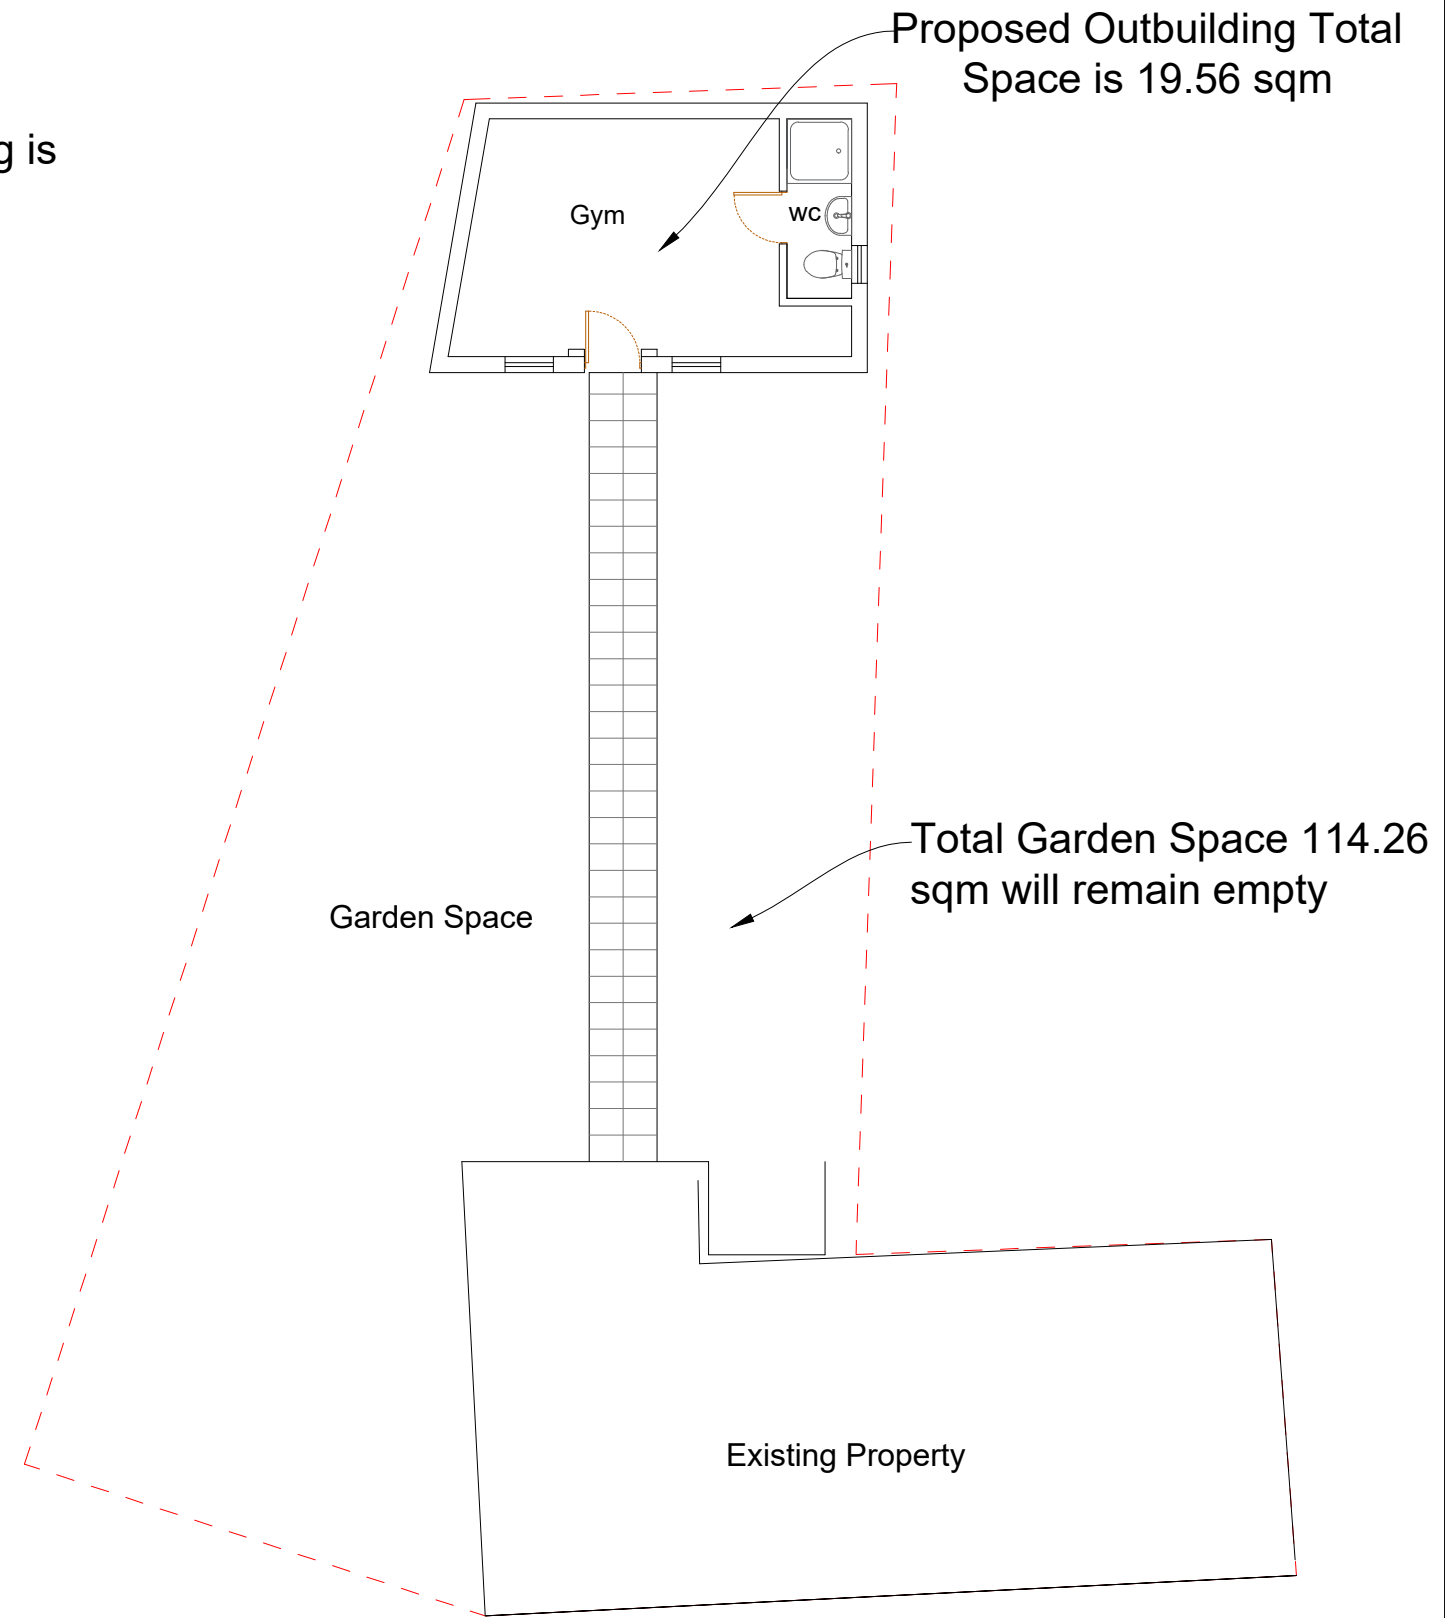


Proposed Plan



ONLINE
ARCHITECTURAL
SERVICES

DRAWING:
PLANNING

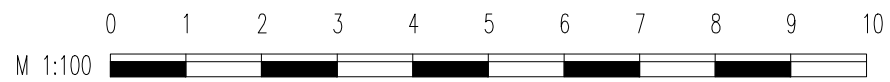

DRAWN: SA

DATE: 06/11/2020

DISCLAIMER
Drawing to be read in conjunction with all other relevant documentation. All written dimensions to be checked on site before work commences. Discrepancies, where identified, must be reported to the designer. The drawing is the property of Arch Studio and must not be reproduced or used in conjunction with any unauthorized person either wholly or in part without valid consent.

ARCH STUDIO (OAS)
Email Address: archstudio.professional@gmail.com
Contact Number: 07494 500087

PROJECT :
27 Peartree Gardens RM8 2YR

CLIENT:
Ms Diana

SHEET SIZE: A3

SCALE: 1:1

PROJECT NO:
27/2020

DRAWING NO:
PD02

REV: