



Location plan

27 Peartree Gardens RM8 2YR

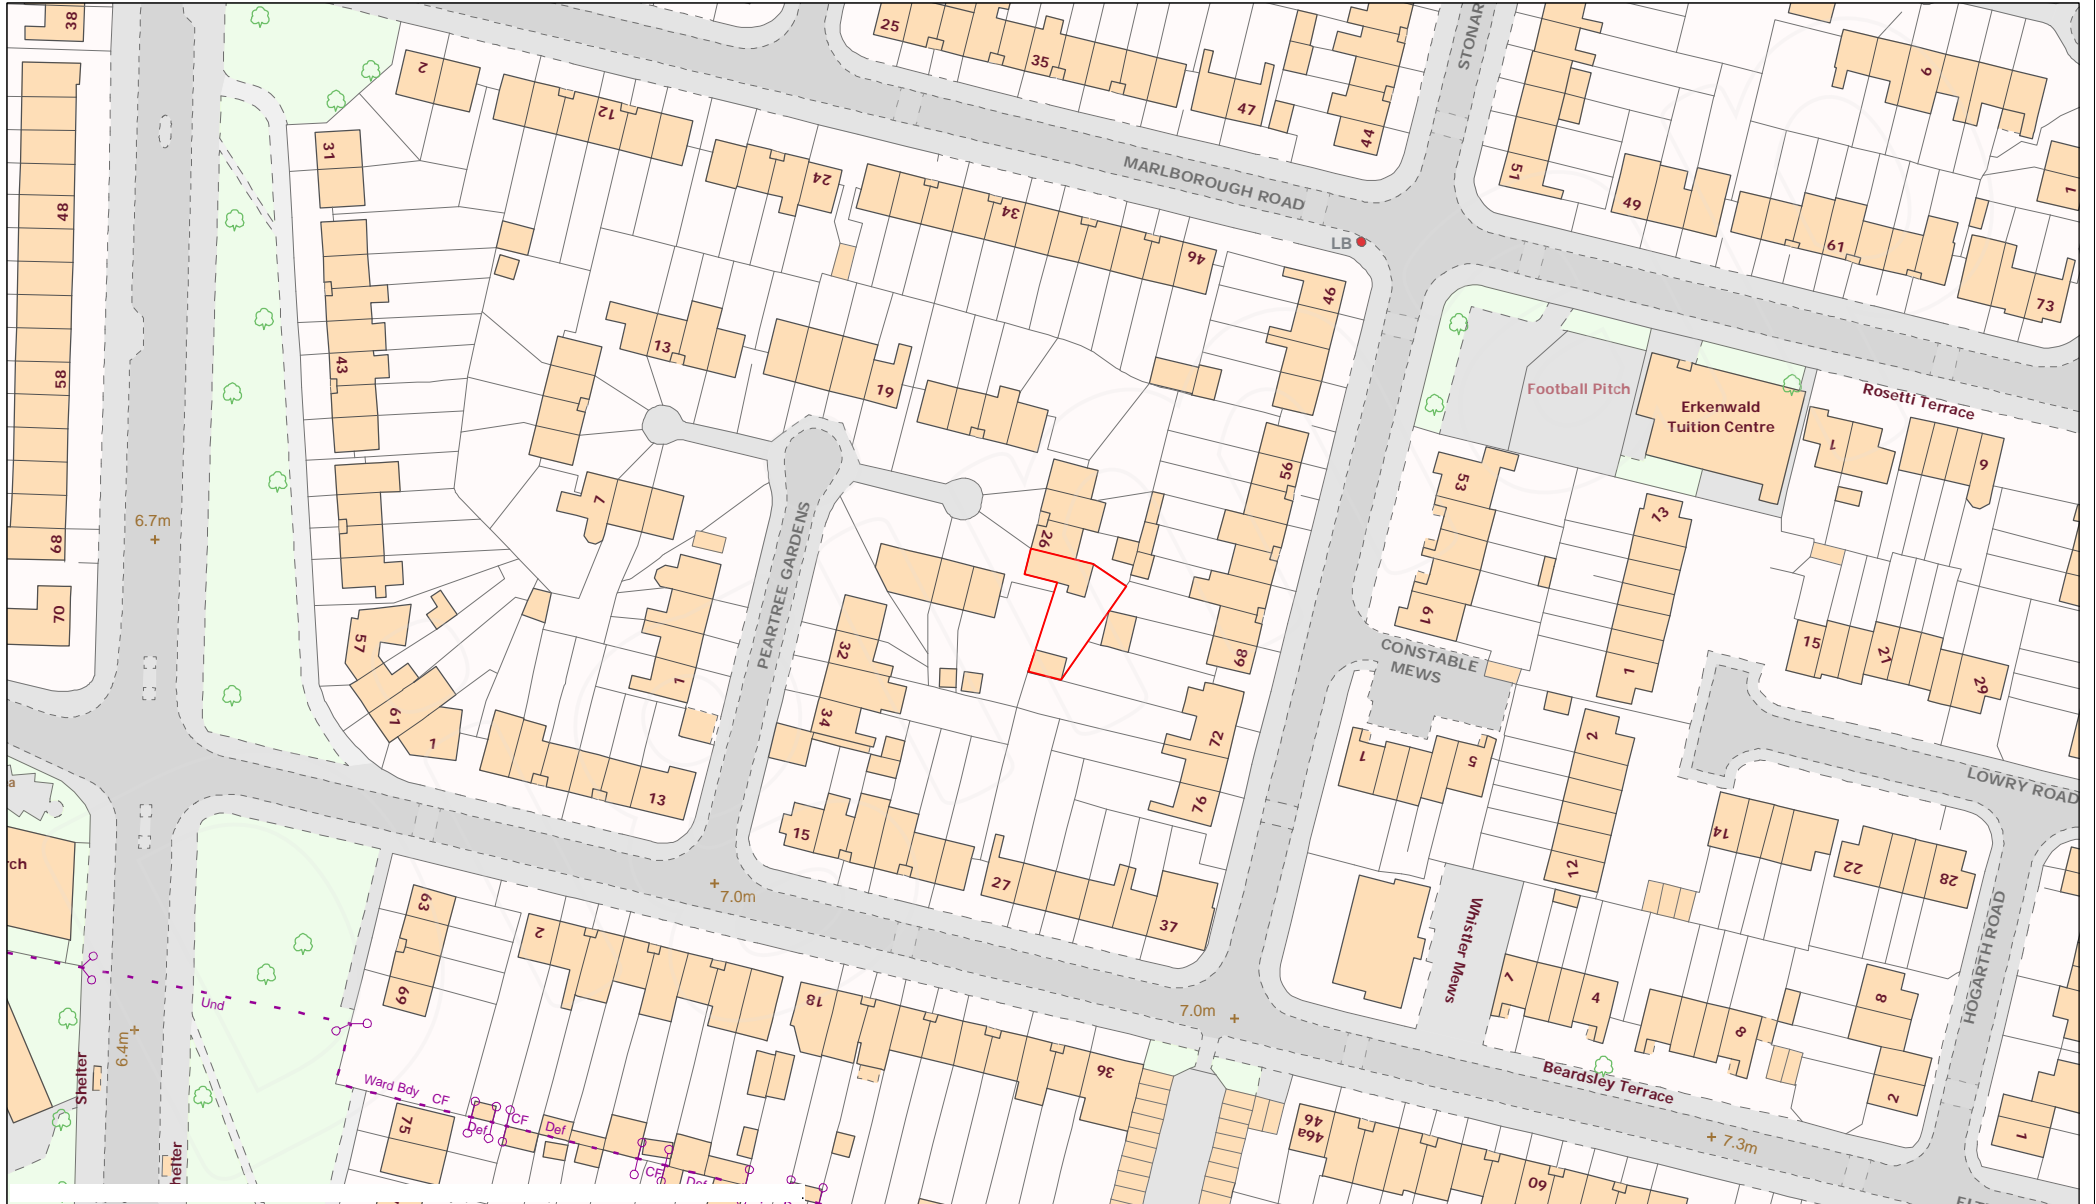

ONLINE
ARCHITECTURAL
SERVICES

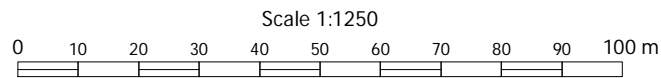

Projection: British National Grid

