


KEY:

- - - Existing site boundary
- - - Proposed dwelling site boundary

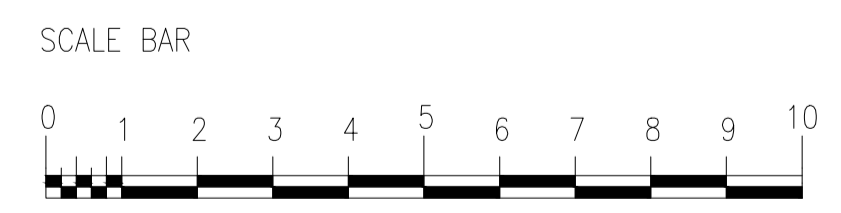

Status  
 PLANNING

Notes  
 ALL DIMENSIONS, INCLUDING CHECKING EXISTING SITE LEVELS, ARE TO BE CHECKED AND VERIFIED ON SITE AND ALL DISCREPANCIES REPORTED PRIOR TO ANY CONSTRUCTION WORK TAKING PLACE. THE BUILDER IS TO CHECK AND/OR DETERMINE ALL CONSTRUCTION DETAILS. THIS DRAWING IS TO BE READ IN CONJUNCTION WITH ALL OTHER PROJECT DRAWINGS AND SPECIFICATIONS.

149 ALIBON ROAD DAGENHAM RM10 8DE	<b>S2S</b> ARCHITECTS
<b>SITE LAYOUT: Proposed</b>	
Scale 1:100 @A1; 1:200 @A3	
Drawing No. 1755-00-03A	