


RIGHT SIDE ELEVATION

147 Ivyhouse Road

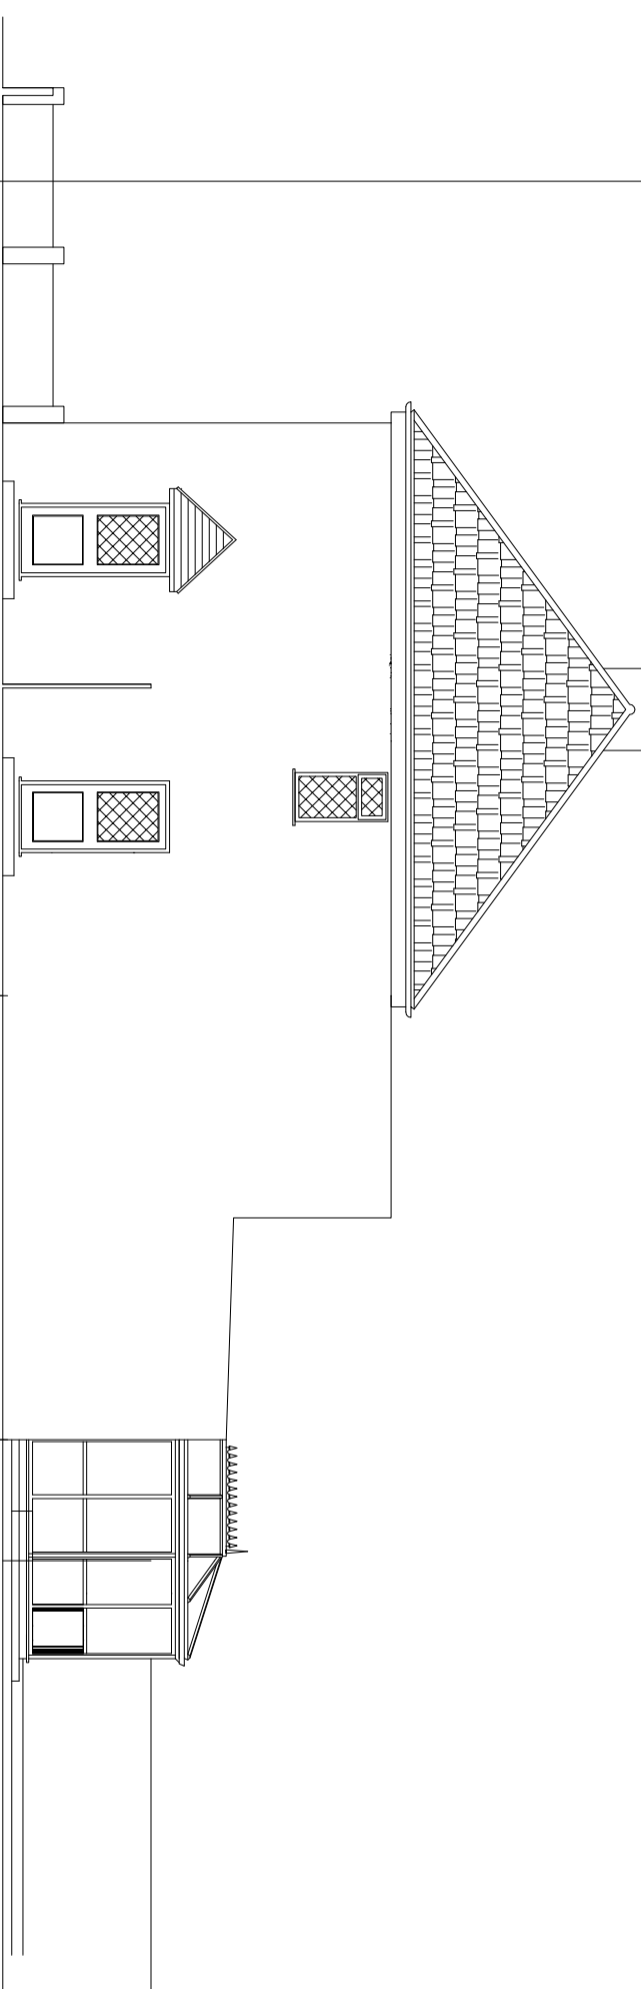

RIGHT SIDE ELEVATION

147 Ivyhouse Road

FOR PLANNING

Rev.No.	Revision	Date

KTICIC Architects
Architects and Interior Designers
Almond Court, Woburn Lane North,
Chorwell Heath, Romford, RM6 6RH,
Essex, S.S.16 5JG
Mob: 0778 224 1578
Email: mail@kticic.com
Web: www.kticic.com

Job Title
147 IVY HOUSE ROAD
DAGENHAM

Client
ARVVDAS BALCANIUS

Drawing Title
Existing and Proposed
Side Elevations

Scale	Date	Checked	Drawn
1:50	JUN2016	GK	GK

Dwg No. CD4/009BR
Rev. 0A3
FILEPATH